



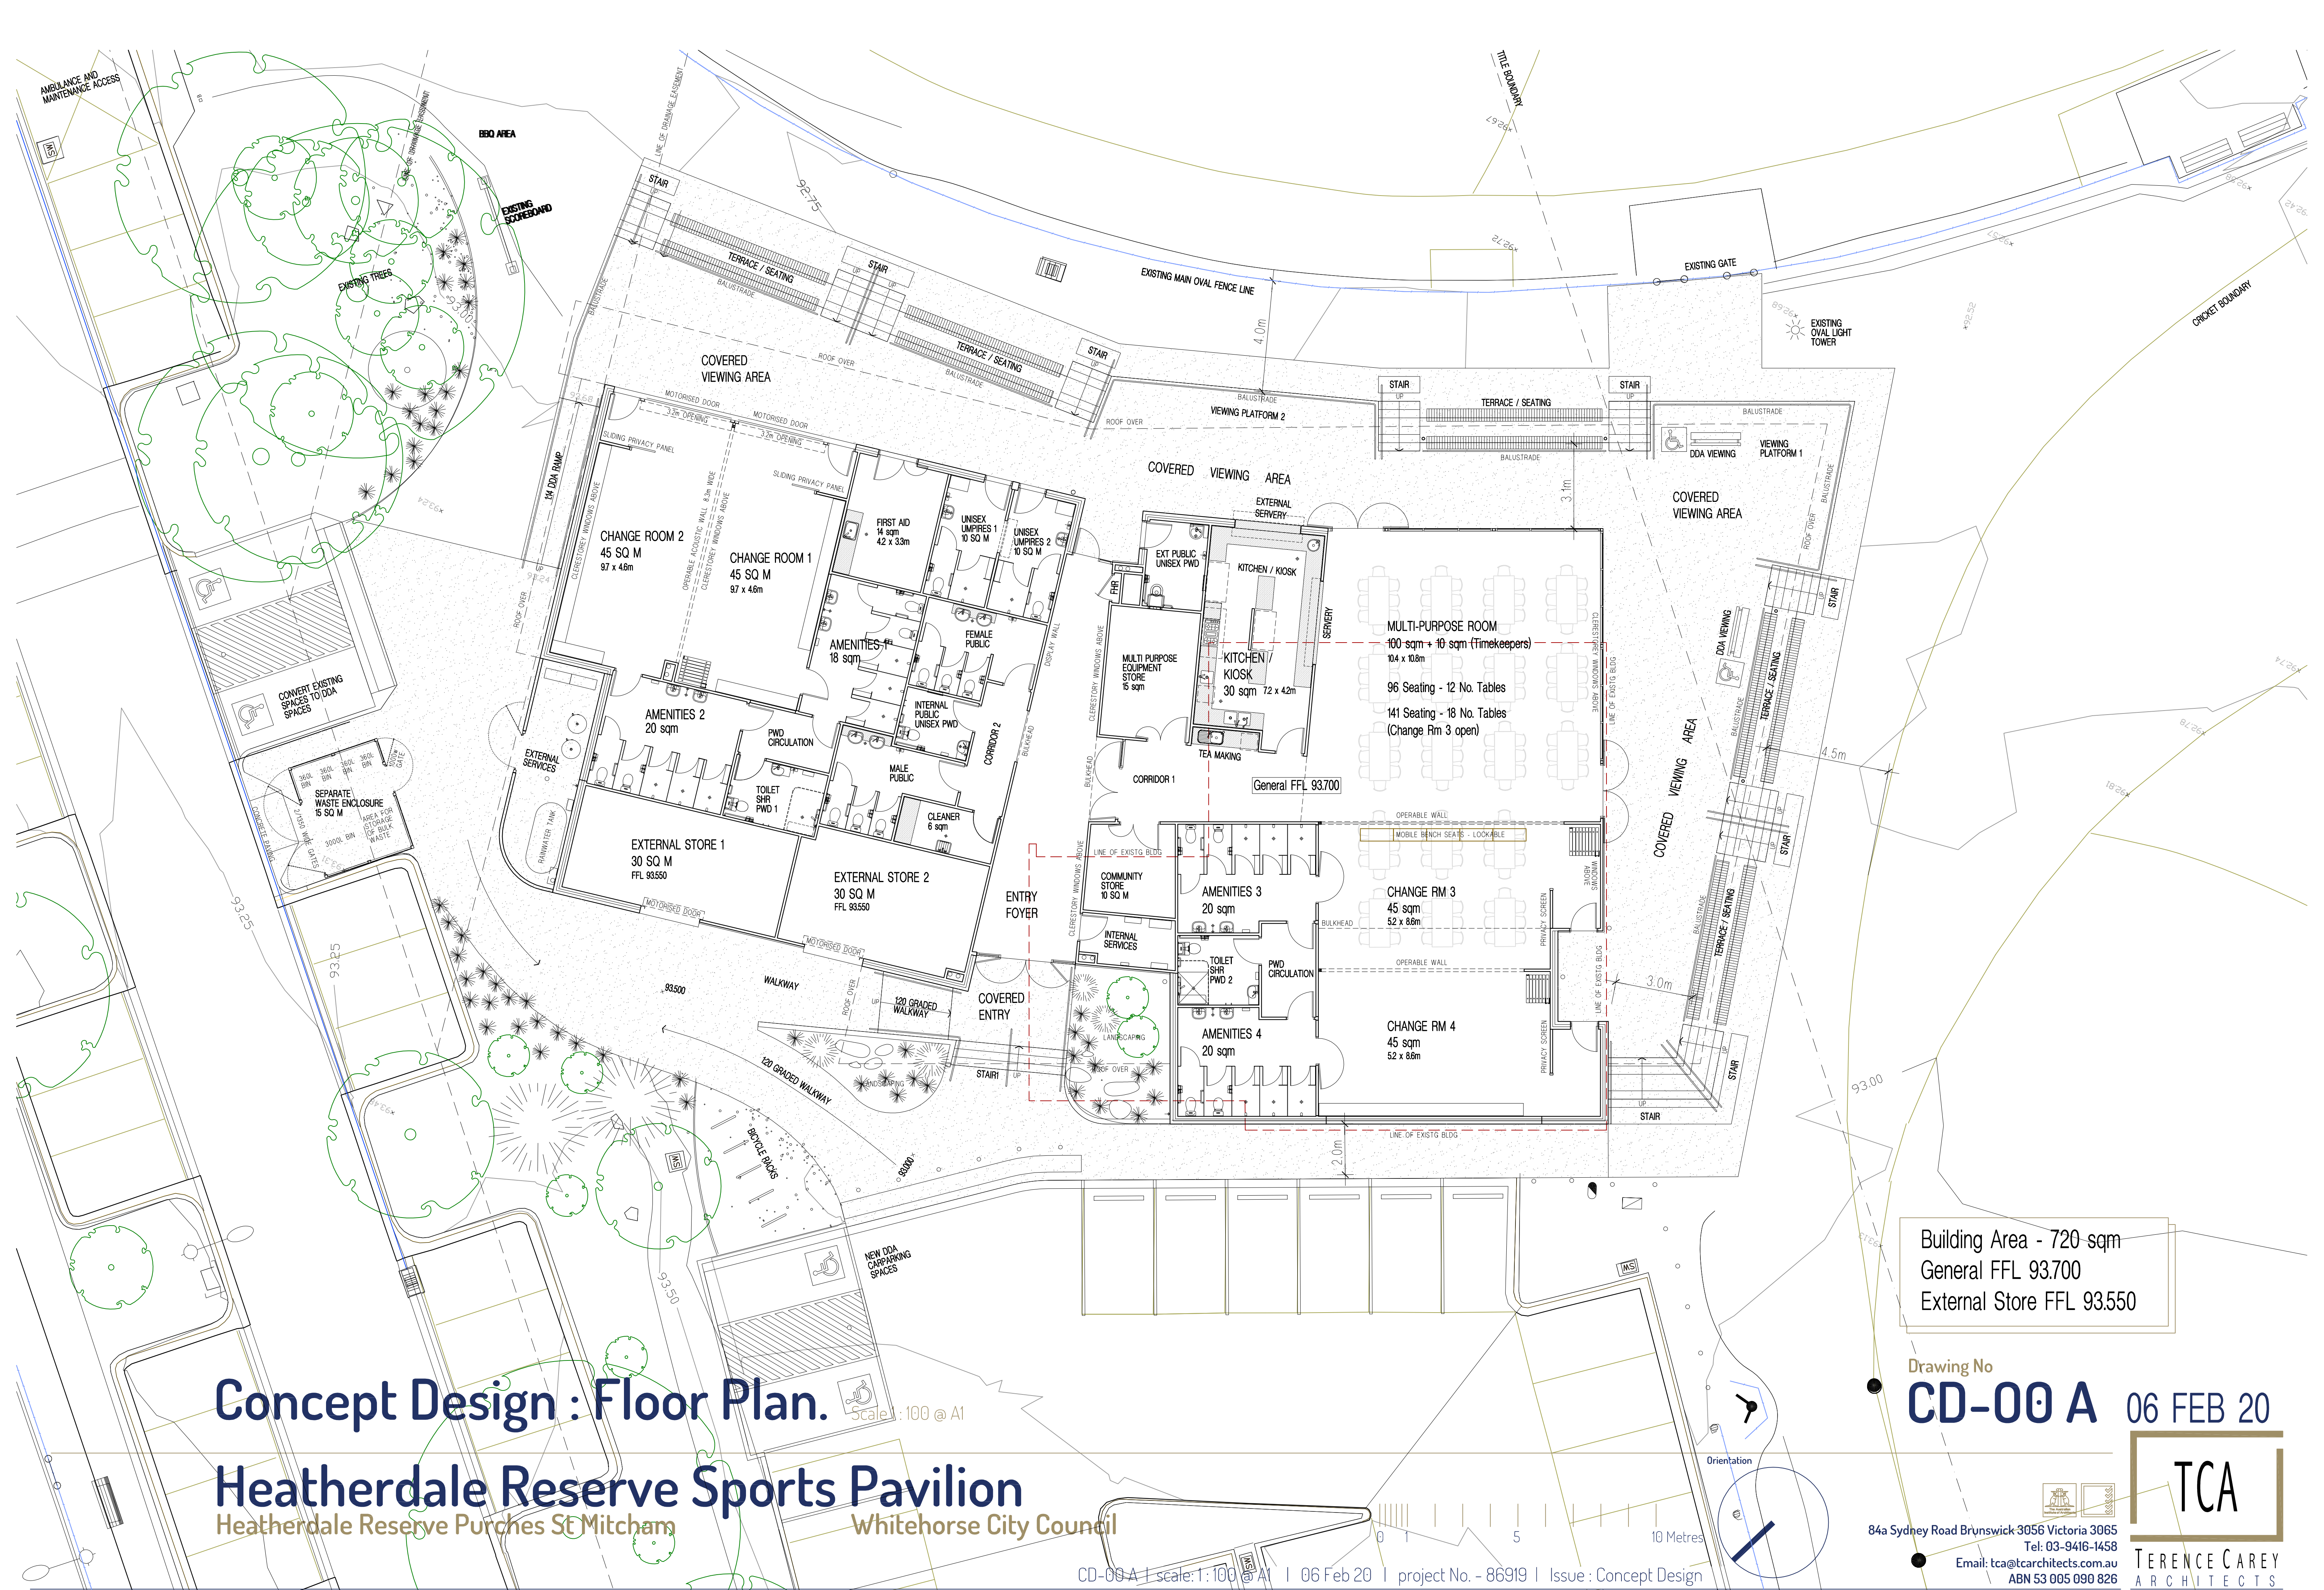

Building Area - 720 sqm
General FFL 93.700
External Store FFL 93.550

Drawing No
CD-00 A 06 FEB 20

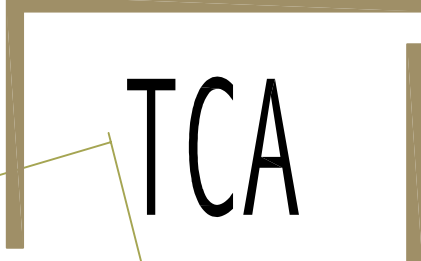

84a Sydney Road Brunswick 3056 Victoria 3065
Tel: 03-9416-1458
Email: tca@tcarchitects.com.au
ABN 53 005 090 826

TERENCE CAREY
ARCHITECTS

Concept Design : Floor Plan.

Heatherdale Reserve Sports Pavilion

Heatherdale Reserve Purches St Mitcham

Whitehorse City Council