


- A** **SOUTH PAVILION** - Community Pavilion  
Cricket and Away Team Football amenities,  
Existing Social Room
- B** **NORTH PAVILION** - Box Hill Hawks Training,  
Administration and Match Day Facilities,  
(over 3 levels)

- EXISTING BUILDINGS TO REMAIN  
- NEW INTERNAL FITOUT WORKS
- PROPOSED NORTH PAVILION
- PROPOSED NEW TERRACING /  
PAVED CONCOURSE, BALCONY
- PROPOSED NEW PATH NETWORK
- SHADED SEATING APPROX.  
500-600

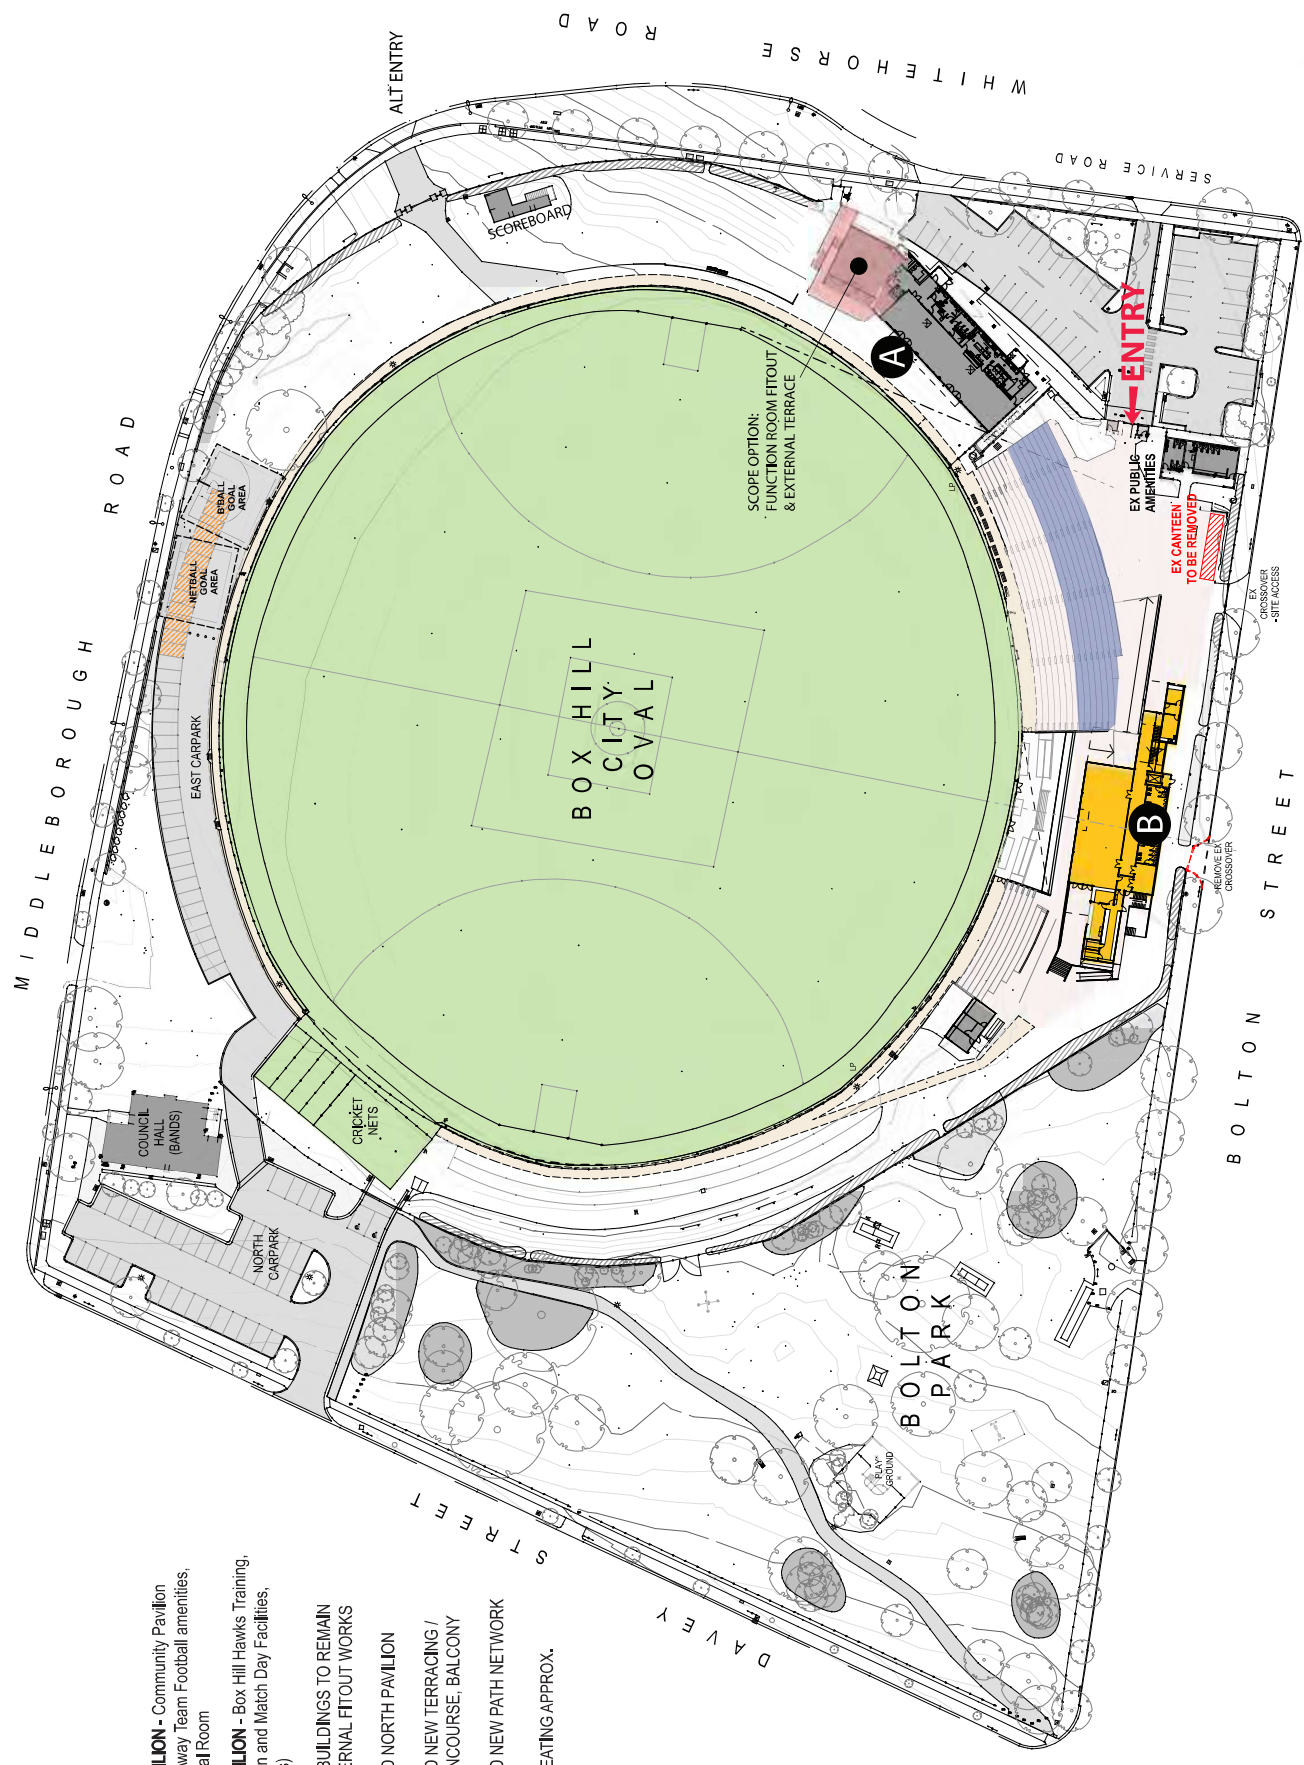

HB Arch architecture & planning  
Except as allowed under copyright act, no part of this drawing  
may be reproduced or otherwise dealt with without written  
permission of HB Arch.

Box Hill City Oval Redevelopment Study

Proposed Site Plan

Client: City of Whitehorse  
Scale: 1:1000 @ A3  
Date: November 2021