




1 BUILDING B Scale: 1:100

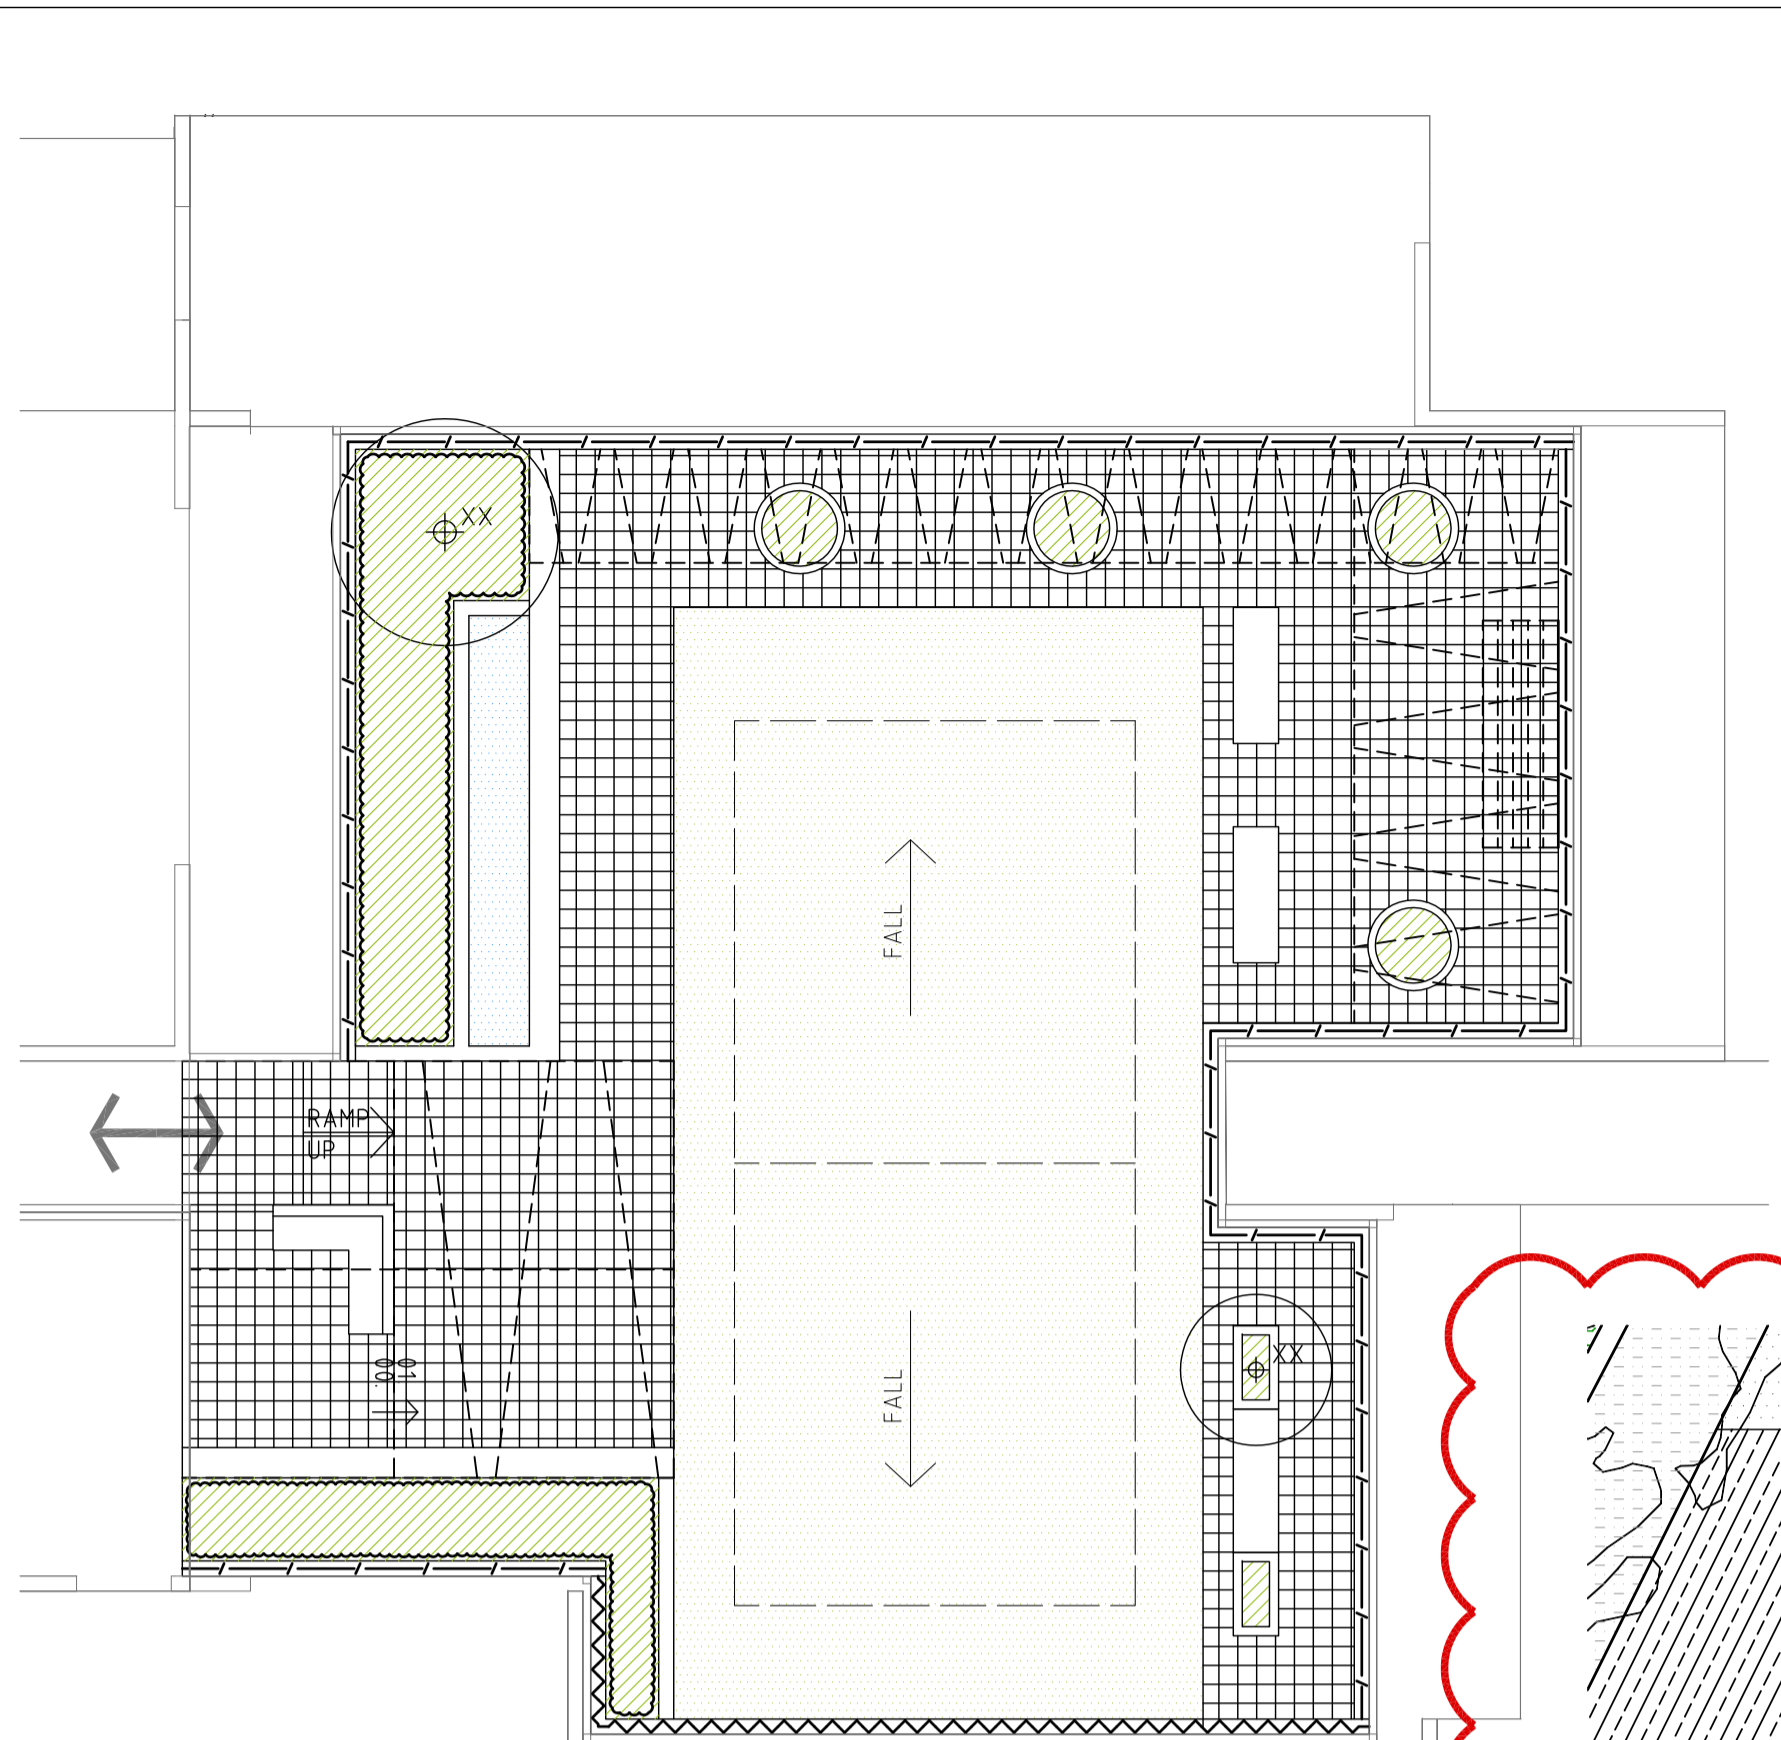

2 BUILDING C Scale: 1:100

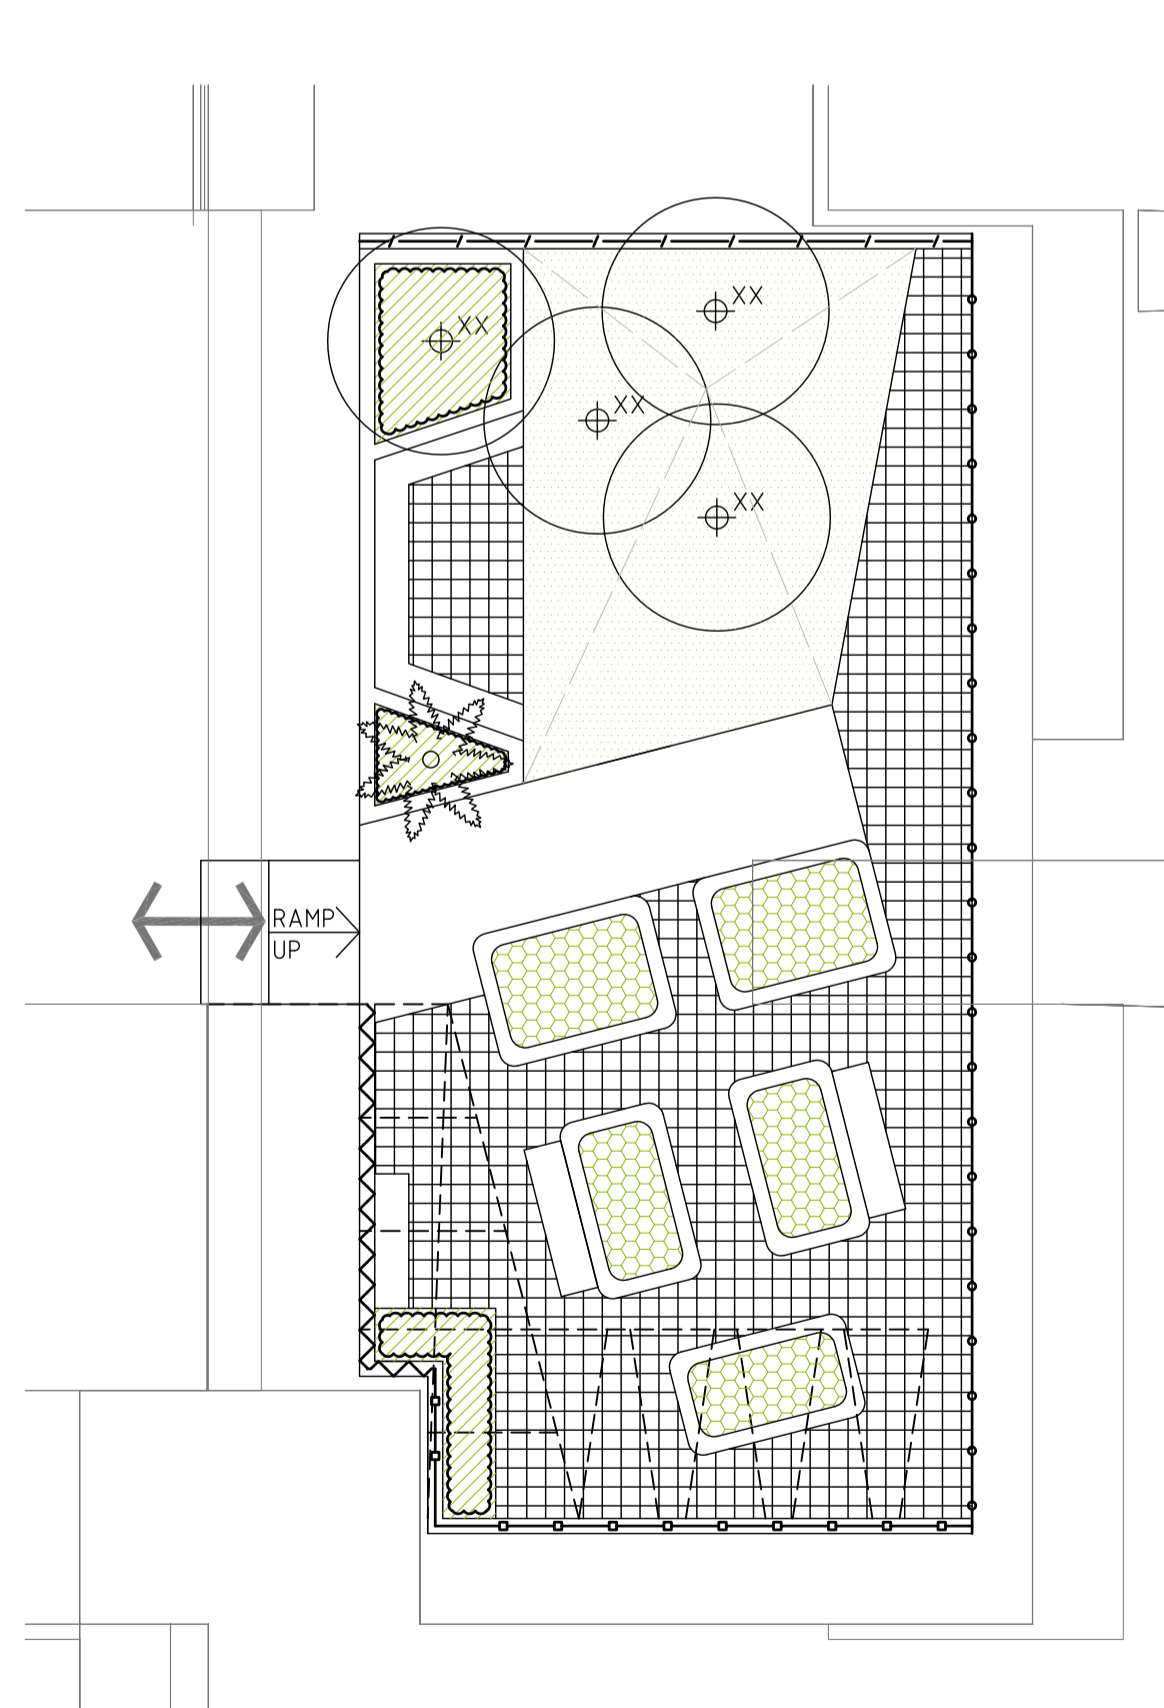


3 BUILDING D Scale: 1:100

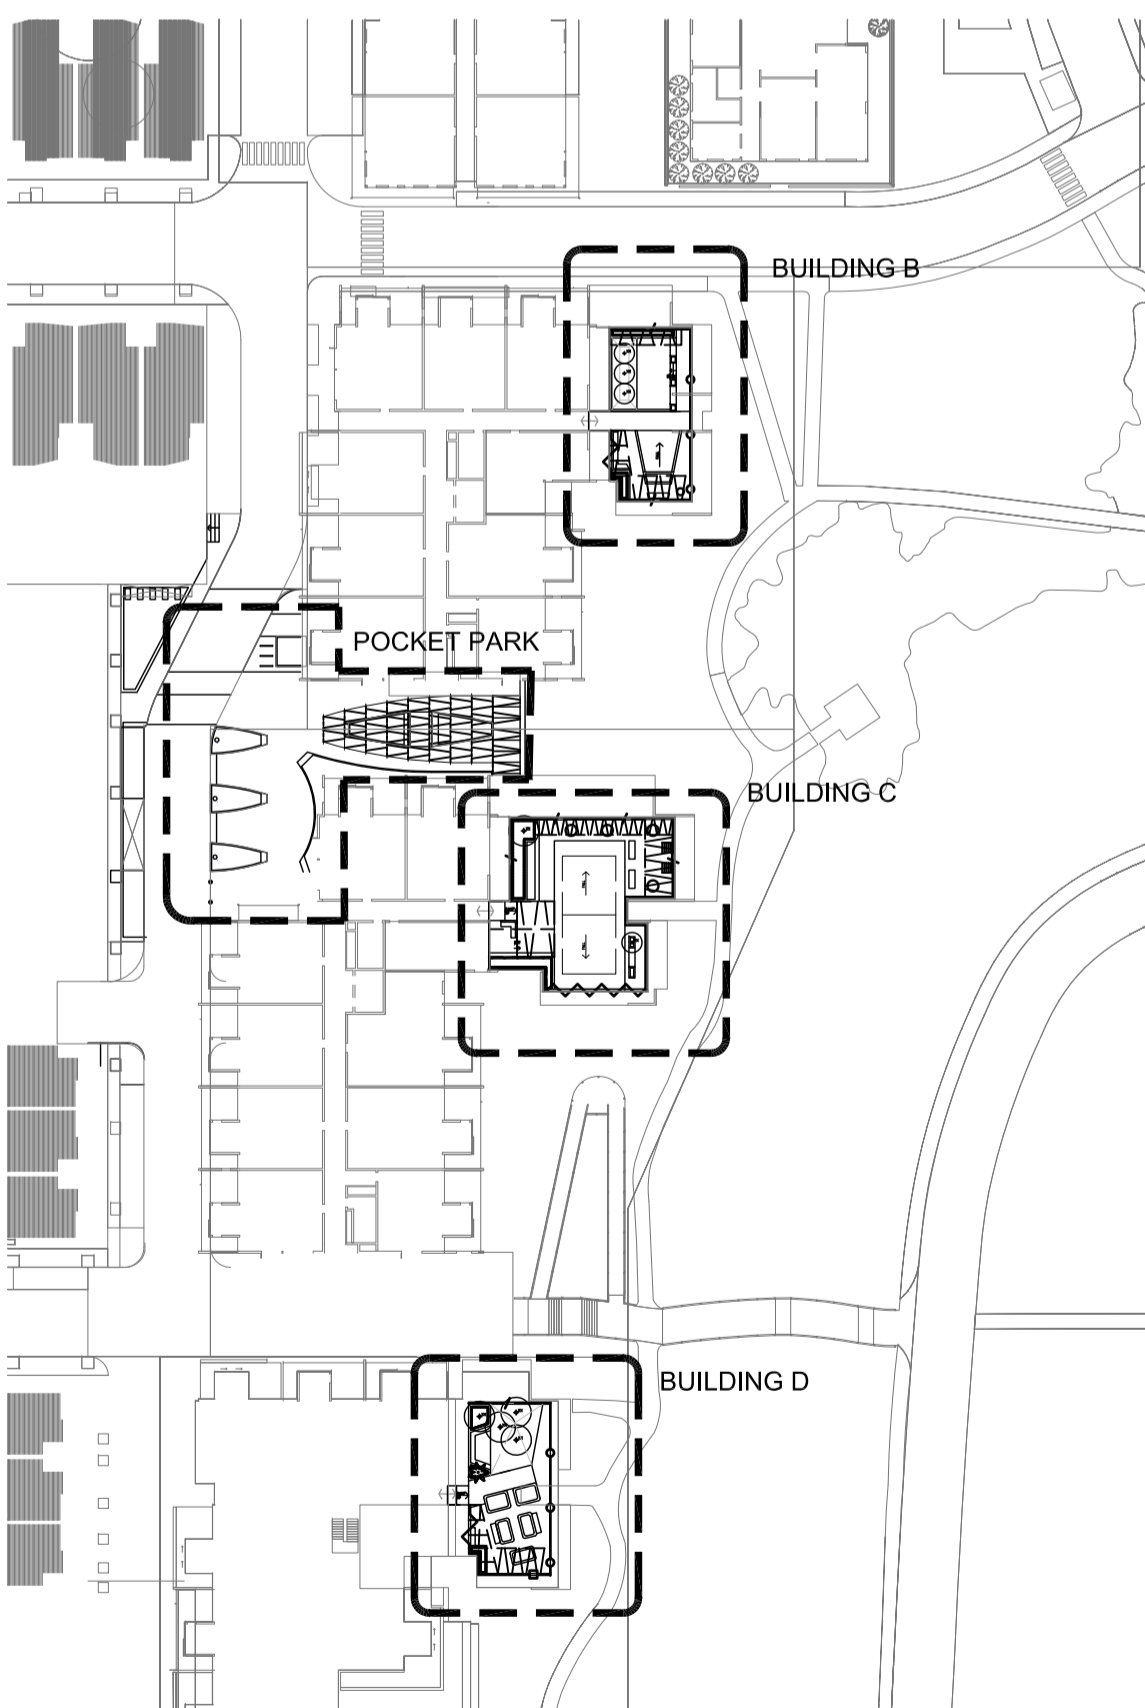

KEY PLAN

- SURFACES, MATERIALS & ELEMENTS KEY**
- PAVING TYPE 1 CONCRETE PAVERS
  - TIMBER DECK
  - TIMBER BENCHES AND TABLES
  - ARBOUR TO PROVIDE VISUAL PRIVACY TO USERS OF COMMUNAL GARDENS, WIND AND SOLAR PROTECTION.
  - 1200mm BALUSTRADE
  - PLANTER WALL WITH 1200mm HIGH BALUSTRADE OVER
  - 150mm HIGH WALL WITH CHAIN MESH FENCE 3000mmH OVER
  - 'CURTAIN LIKE' CHAIN LINK FENCE WITH CLIMBING PLANTS
  - 450mm HIGH WALL WITH 2000mmH SCREEN / ARBOUR OVER.
  - BLUESTONE TILE PAVING.
  - FOOTPATHS (CONCRETE AND ASPHALT).
  - RUMBLE STRIP GRANITE OR BLUESTONE SETTS
  - STONE PAVING (PATTERNED)
  - ASPHALT ROAD (INCLUDING RUMBLE STRIPS)
  - BOLLARDS
  - LIGHTS
  - PROPOSED TREES FEATURE SHADE TREES
  - PROPOSED SMALL PALM TREE
  - EVERGREEN HEDGE
  - LAWN
  - RAISED PLANTER FOR EDIBLE AND ORNAMENTAL PLANTS
  - DROUGHT TOLERANT PLANTS
  - VEGETABLE AND HERB GARDENS
  - WATER GARDEN
  - PLANTING IN PLANTERS ON STRUCTURE
  - FRUITING VINES
  - ORNAMENTAL CLIMBERS

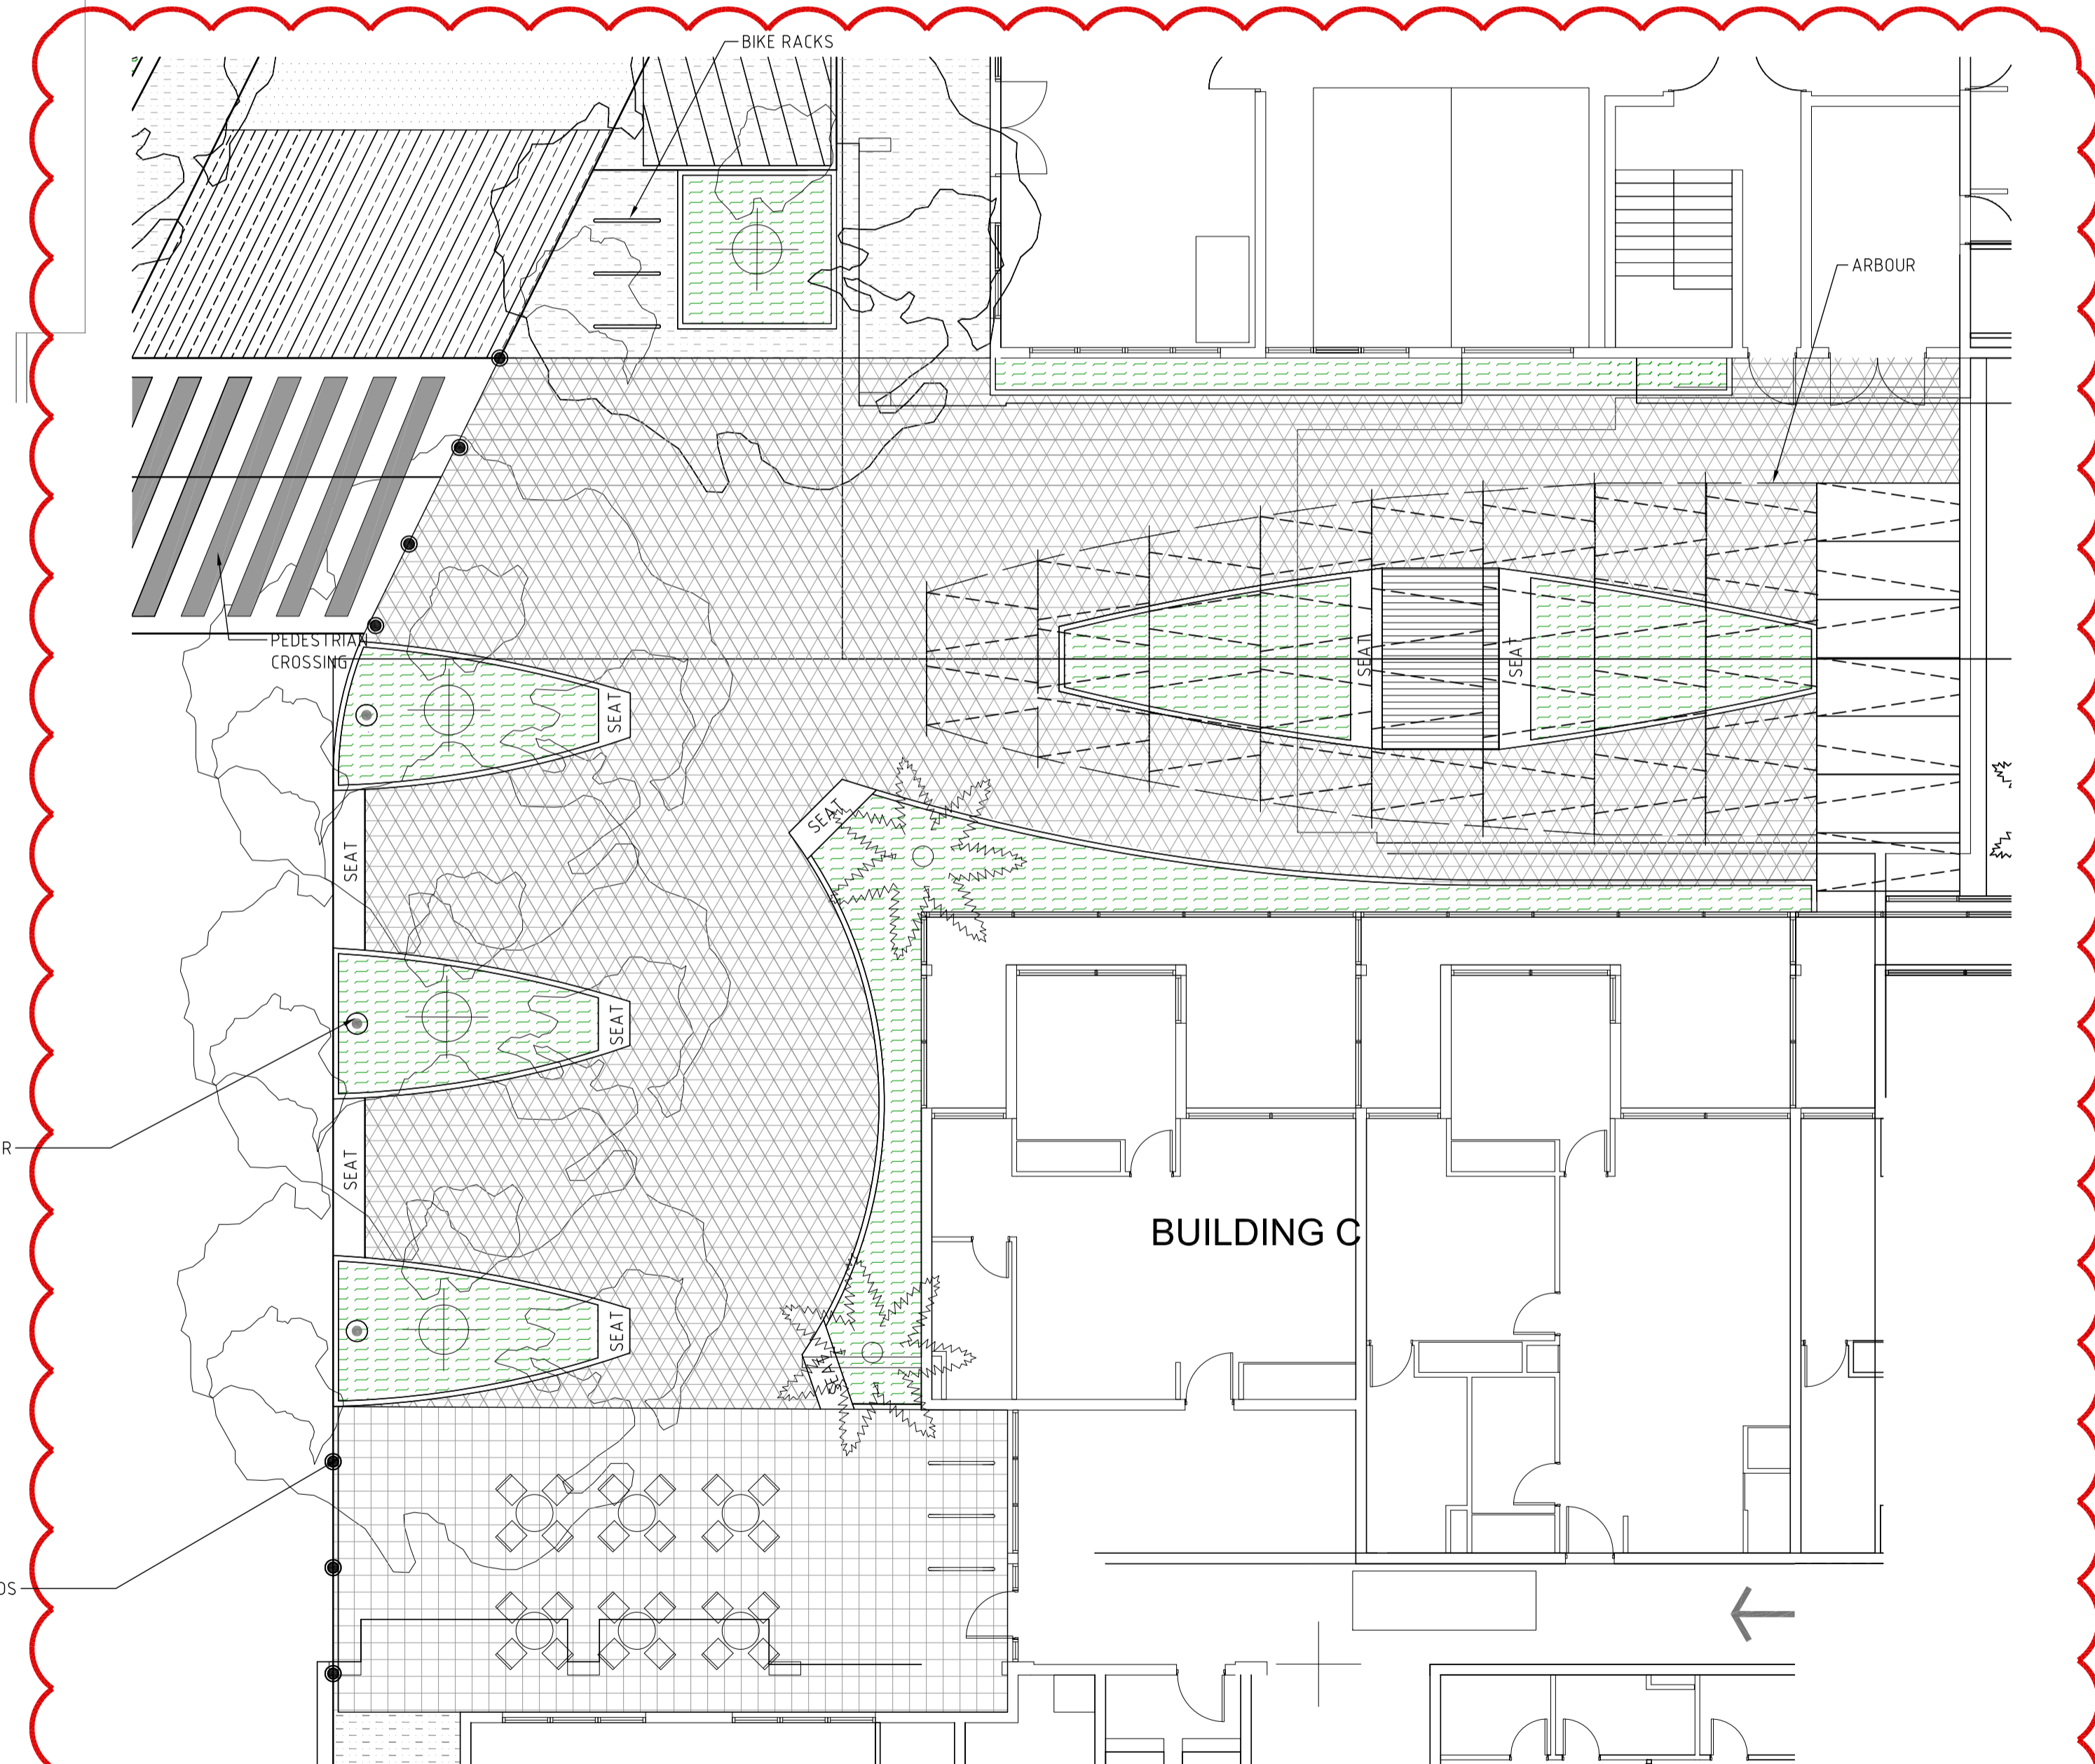

4 POCKET PARK Scale: 1:100

REV	DESCRIPTION	BY	DATE	REV	DESCRIPTION	BY	DATE
P3	PANEL SUBMISSION	CR	01/09/14				
P2	FOR INFORMATION	CR	10/10/13				
P1	FOR REVIEW	CR	07/10/13				

© COPYRIGHT  
 This drawing and design remains the property of RUSHWRIGHT ASSOCIATES Pty Ltd and may not be copied in any way without prior written approval from RWA.  
 ALL DIMENSIONS ARE IN MILLIMETERS. DO NOT SCALE DRAWINGS.  
 VERIFY ALL DIMENSIONS AND LEVELS ON SITE BEFORE COMMENCING ANY WORK OR SHOP DRAWINGS OR ORDERING ANY MATERIALS. NOTIFY SUPERINTENDENT OF ANY DISCREPANCIES IMMEDIATELY.

IMPORTANT NOTE  
 THIS DRAWING MUST BE READ IN CONJUNCTION WITH THE OTHER CONTRACT DOCUMENTS AND ANY INSTRUCTIONS ISSUED DURING THE COURSE OF THE CONTRACT.  
 IT IS THE RESPONSIBILITY OF CONTRACTORS TO VERIFY THE LOCATION OF ALL UNDERGROUND SERVICES PRIOR TO COMMENCING ANY EXCAVATIONS.

rushwright associates

CLIENT  
**CANAAN HOLDINGS  
 PTY LTD**

PROJECT  
**15 HAY ST  
 BOX HILL**

TITLE  
**LANDSCAPE PLAN  
 ROOFTOP GARDENS  
 & POCKET PARK**

CREATED	30/09/13	SCALE	1:100
STATUS	DD		
DRAWN	MM	CHECKED	CR
APPROVED	CR	JOB No.	0443
DRAWING No.	LA0110	REV	P3