



**01** TYPICAL MARSH PLANTING  
**351** WETLAND Scale: 1:10


**02** TYPICAL SUBMERGED PLANTING  
**351** WETLAND Scale: 1:10

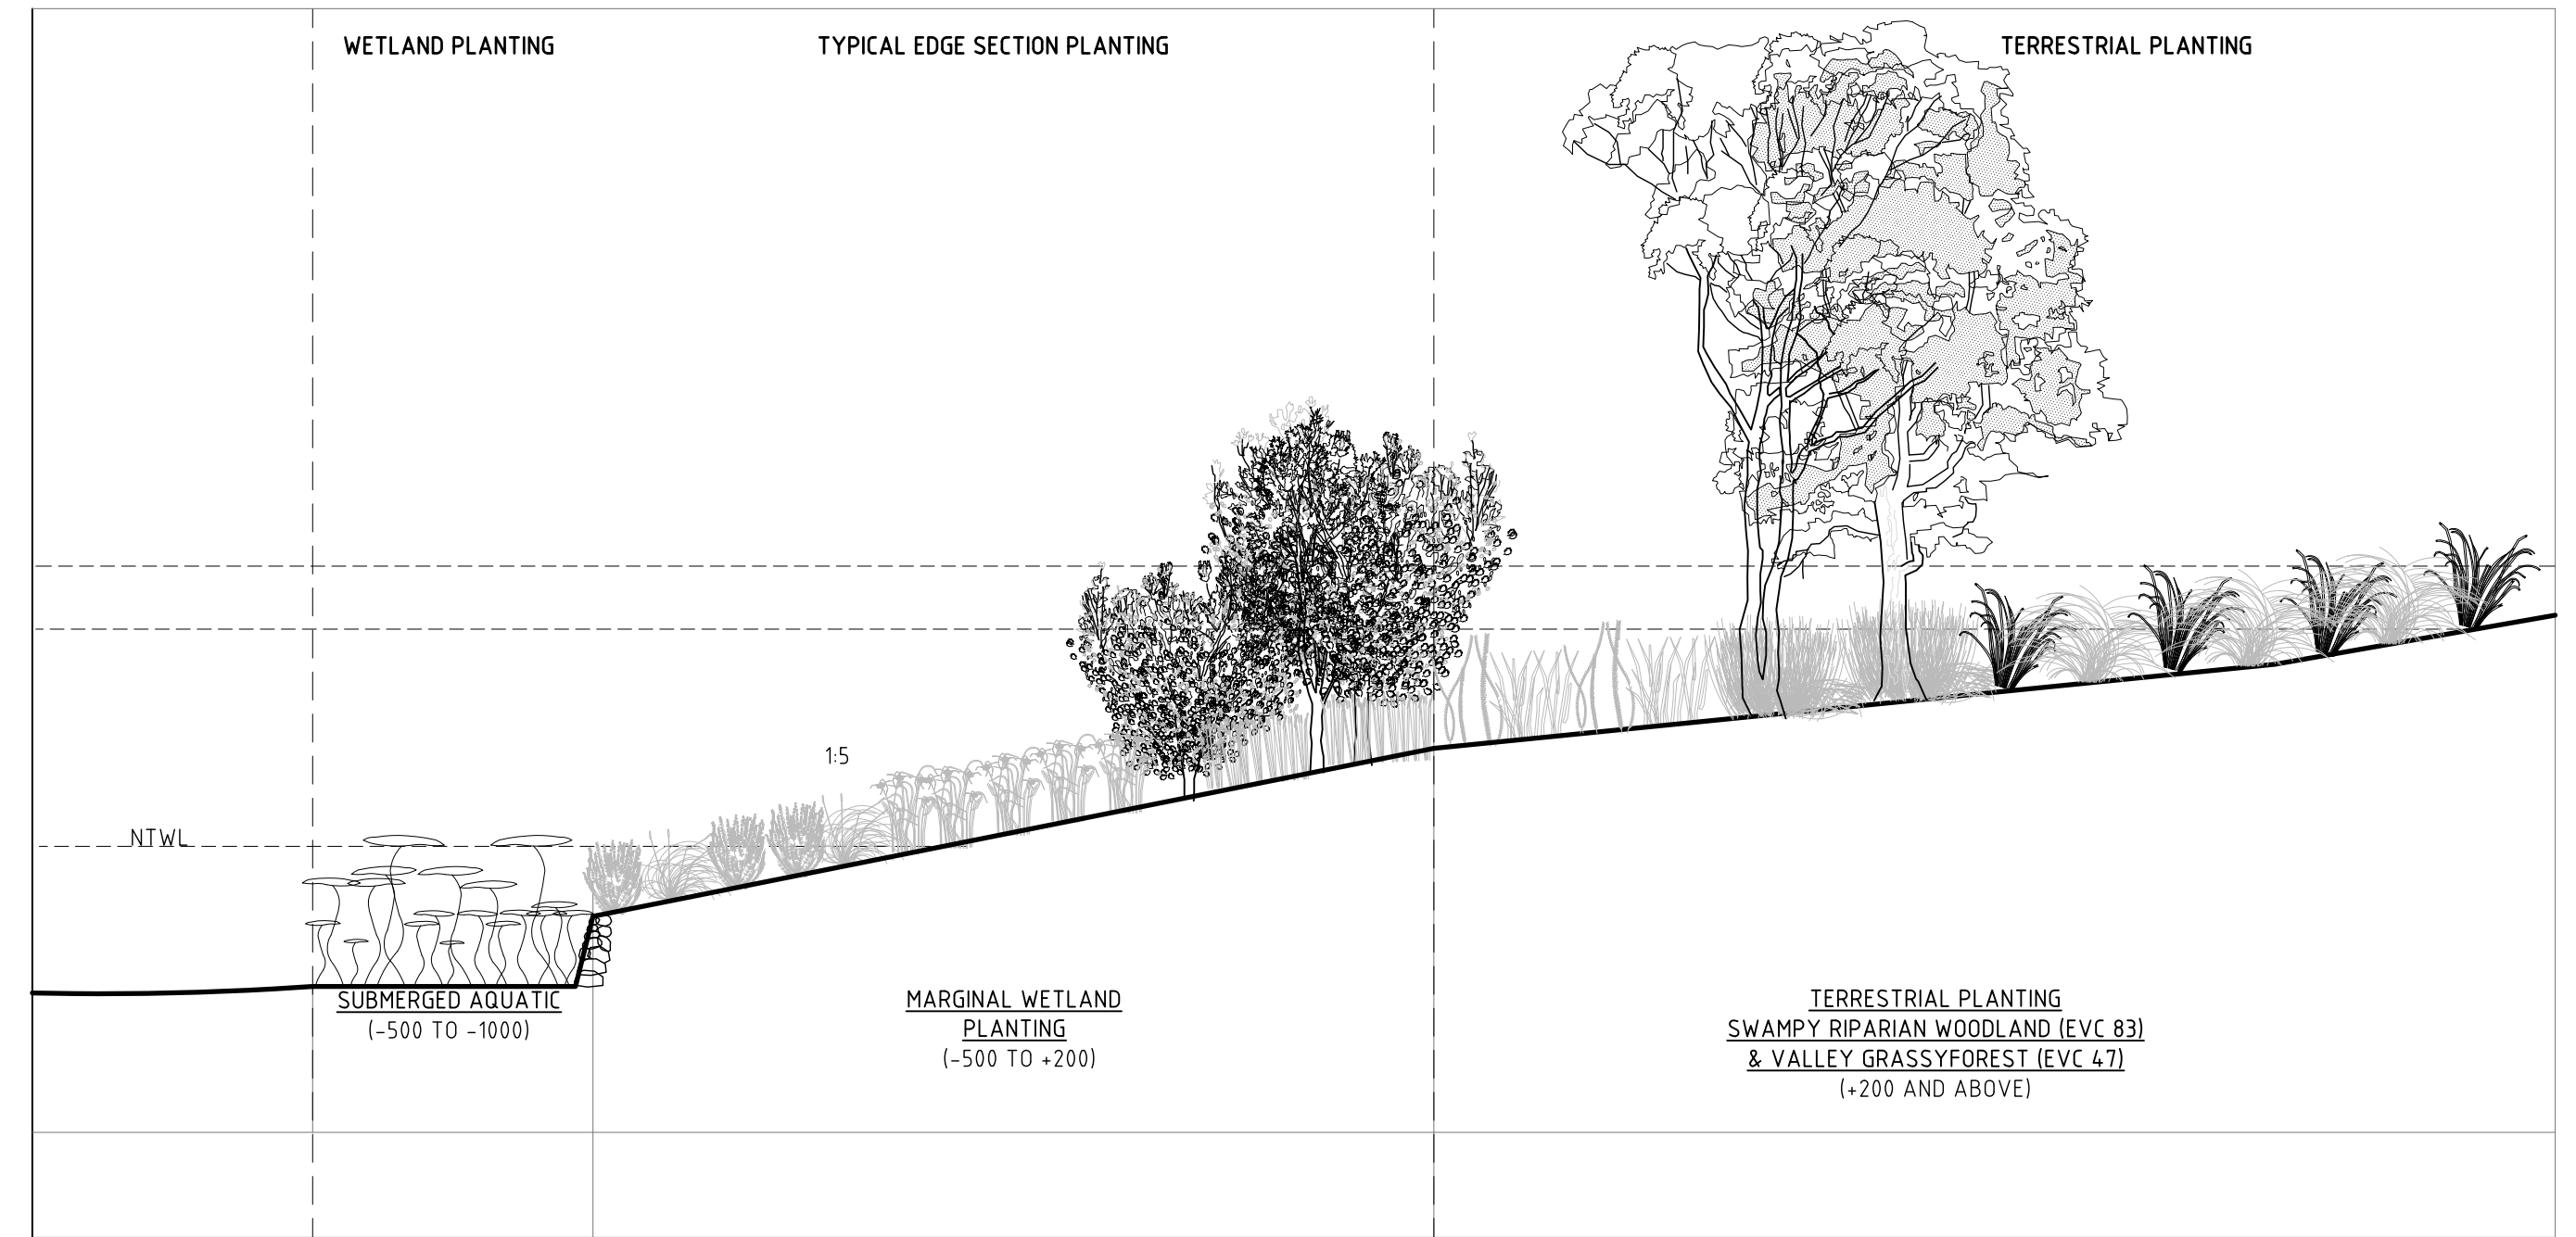

**03** TYPICAL WETLAND PLANTING SECTION  
**351** Scale: 1:50

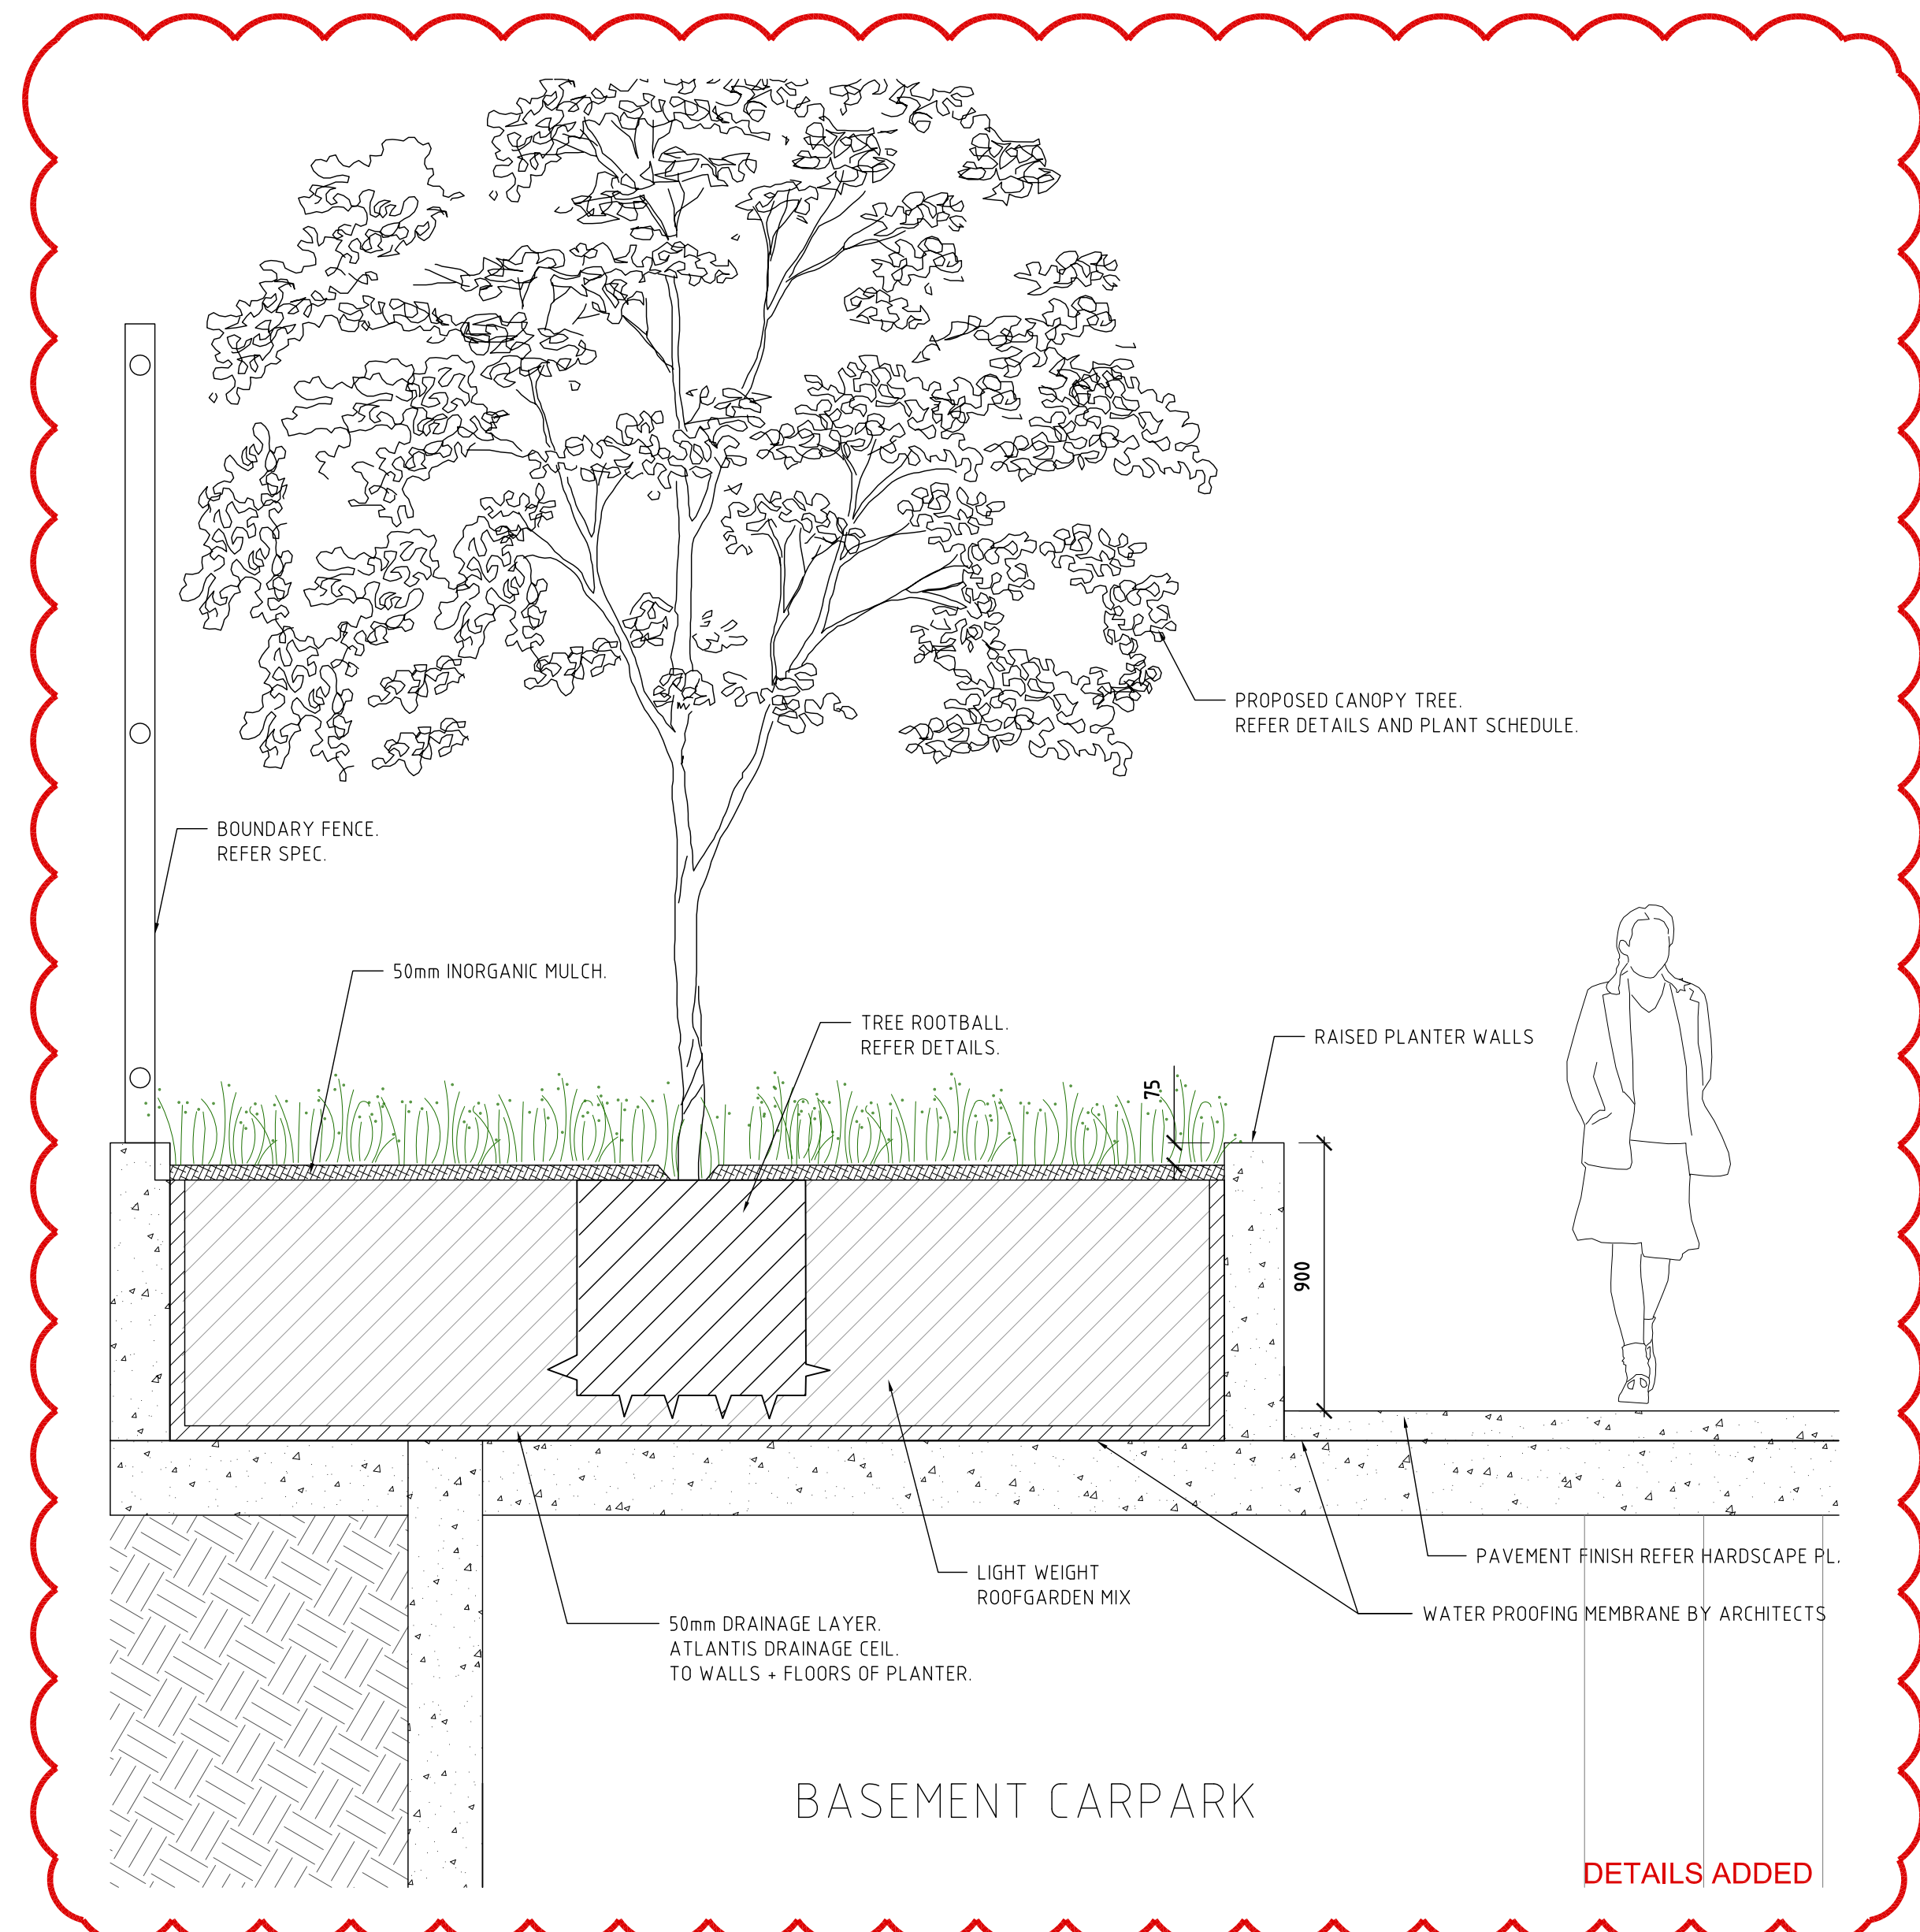

**04** TYPICAL RAISED PLANTER FOR NORTHERN BOUNDARY  
**351** Scale: 1:20

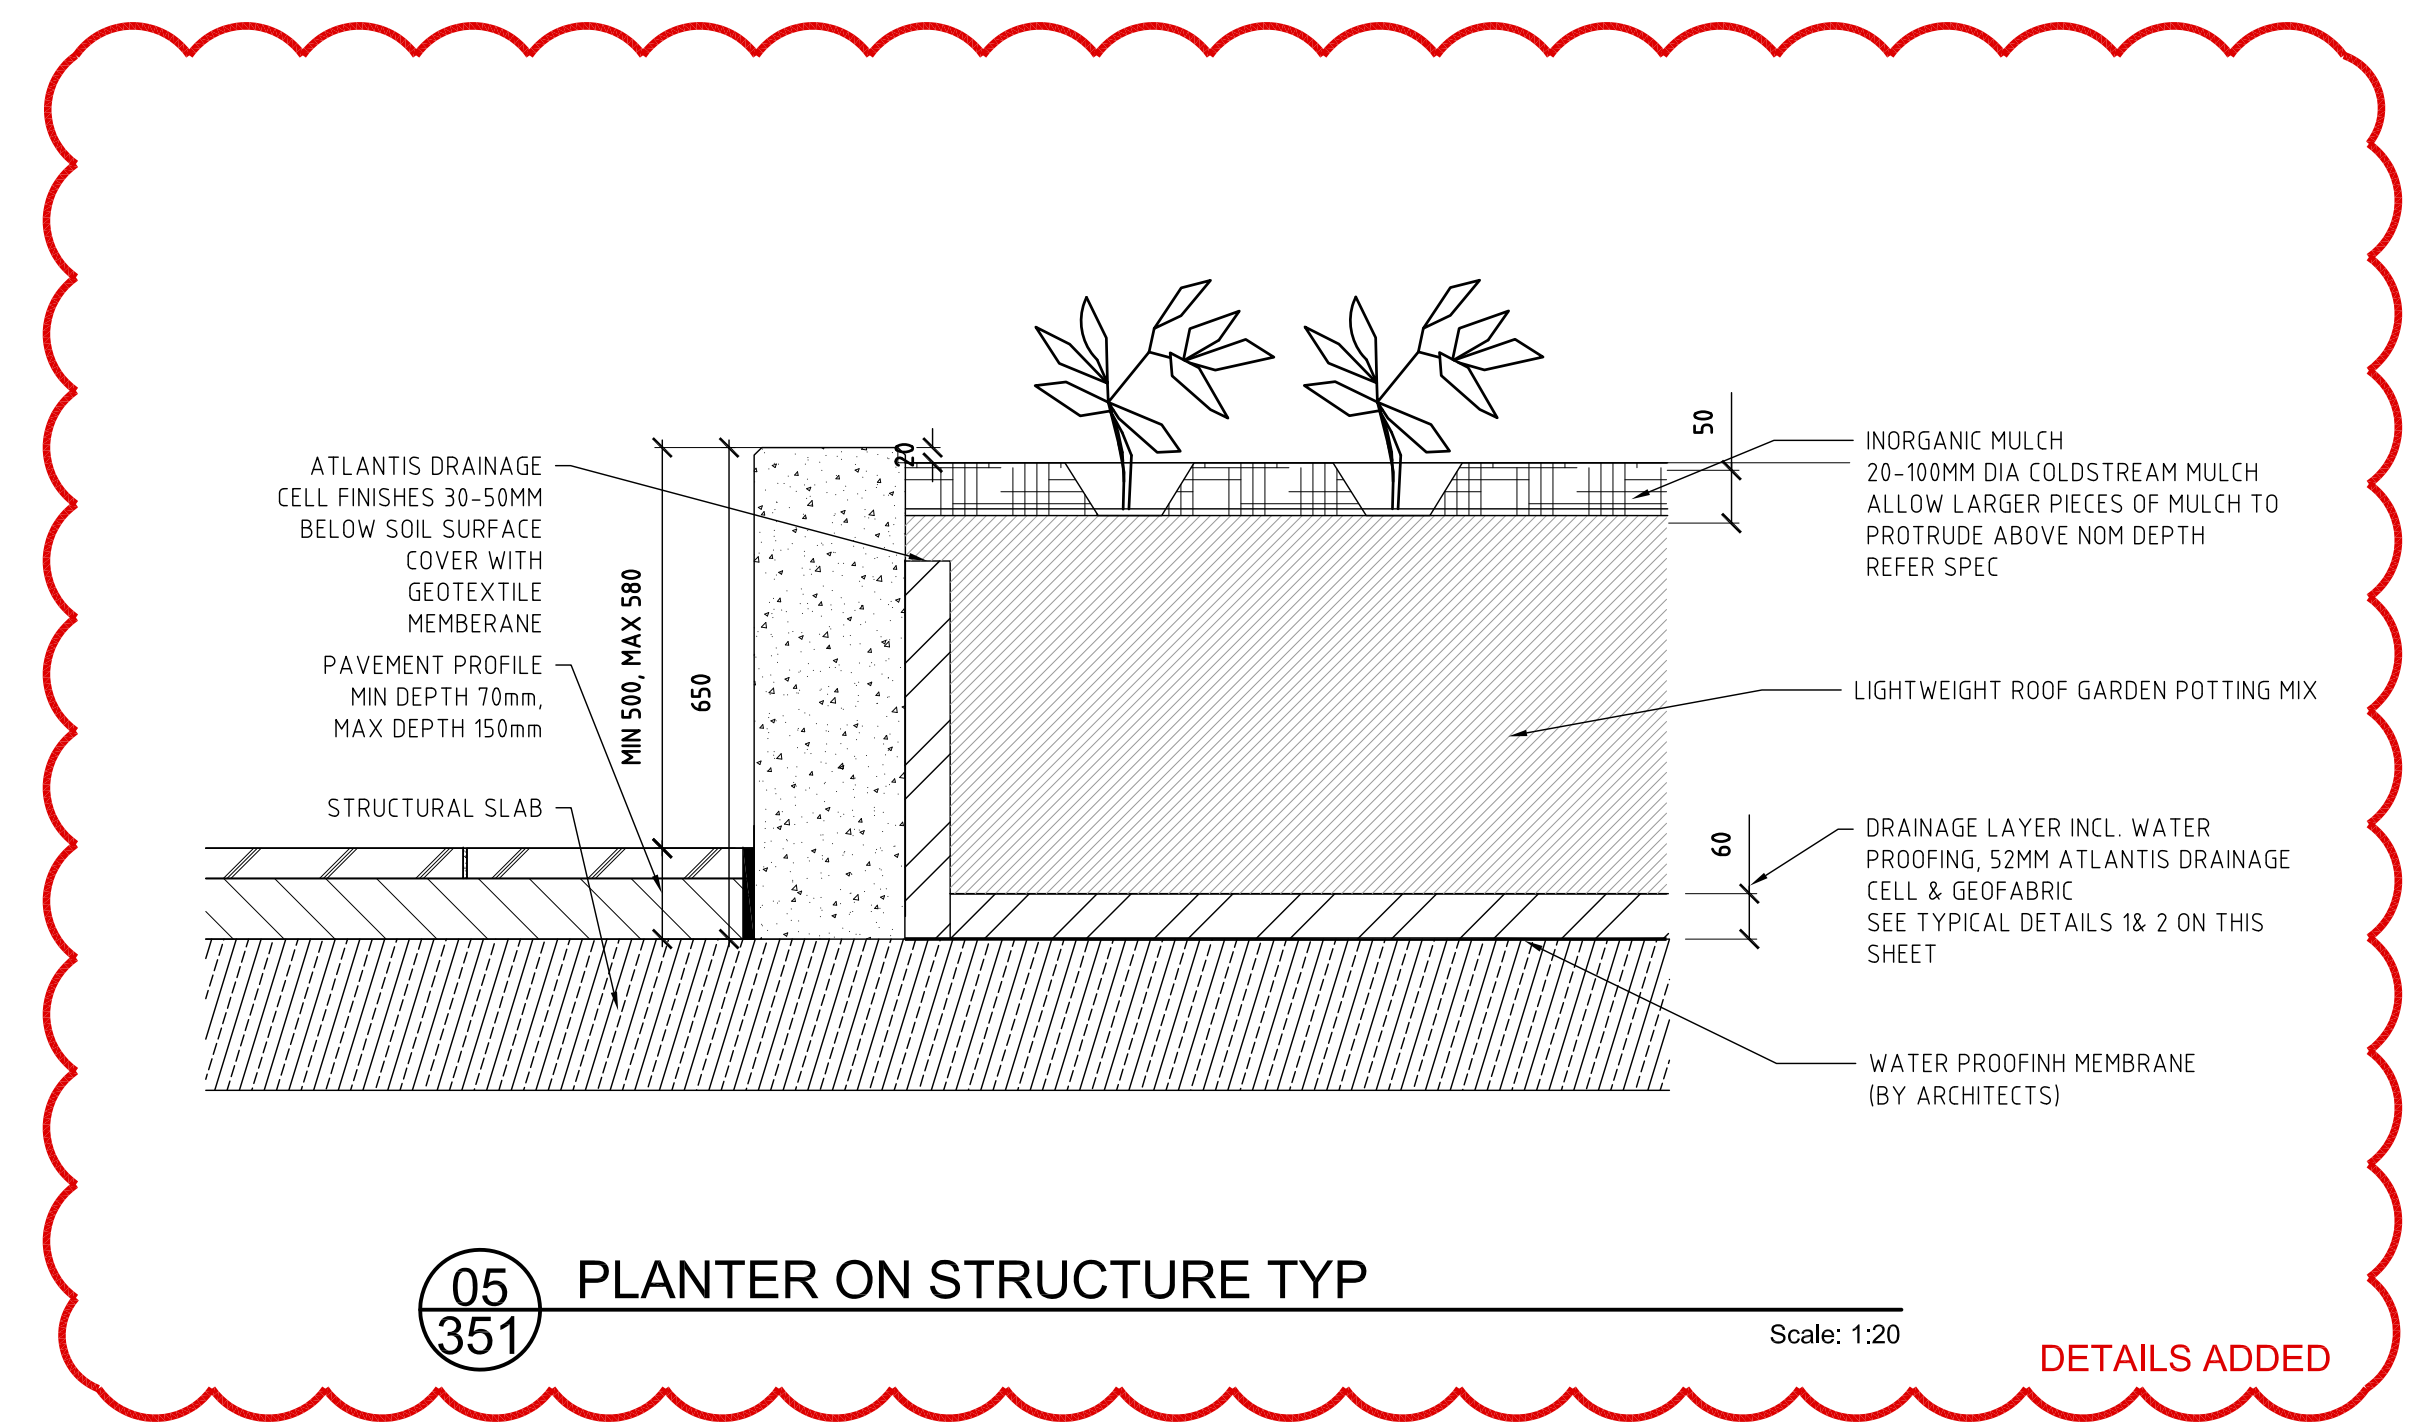

**05** PLANTER ON STRUCTURE TYP  
**351** Scale: 1:20

REV	DESCRIPTION	BY	DATE	REV	DESCRIPTION	BY	DATE
P3	PANEL SUBMISSION	CR	01/09/14				
P2	FOR INFORMATION	CR	10/10/13				
P1	FOR REVIEW	CR	07/10/13				

© COPYRIGHT  
 This drawing and design remains the property of RUSH WRIGHT ASSOCIATES Pty Ltd and may not be copied in any way without prior written approval from RWA. ALL DIMENSIONS ARE IN MILLIMETERS. DO NOT SCALE DRAWINGS. VERIFY ALL DIMENSIONS AND LEVELS ON SITE BEFORE COMMENCING ANY WORK OR SHOP DRAWINGS OR ORDERING ANY MATERIALS. NOTIFY SUPERINTENDENT OF ANY DISCREPANCIES IMMEDIATELY.

IMPORTANT NOTE  
 THIS DRAWING MUST BE READ IN CONJUNCTION WITH THE OTHER CONTRACT DOCUMENTS AND ANY INSTRUCTIONS ISSUED DURING THE COURSE OF THE CONTRACT. IT IS THE RESPONSIBILITY OF CONTRACTORS TO VERIFY THE LOCATION OF ALL UNDERGROUND SERVICES PRIOR TO COMMENCING ANY EXCAVATIONS.



CLIENT  
**CANAAN HOLDINGS  
 PTY LTD**

PROJECT  
**15 HAY ST  
 BOX HILL**

TITLE  
**SOFTSCAPE DETAILS 02**

CREATED	01/09/13	SCALE	1:100
STATUS	DD		
DRAWN	SJ	CHECKED	CR
APPROVED	CR	JOB No.	0443
DRAWING No.	LA0351	REV	P3