


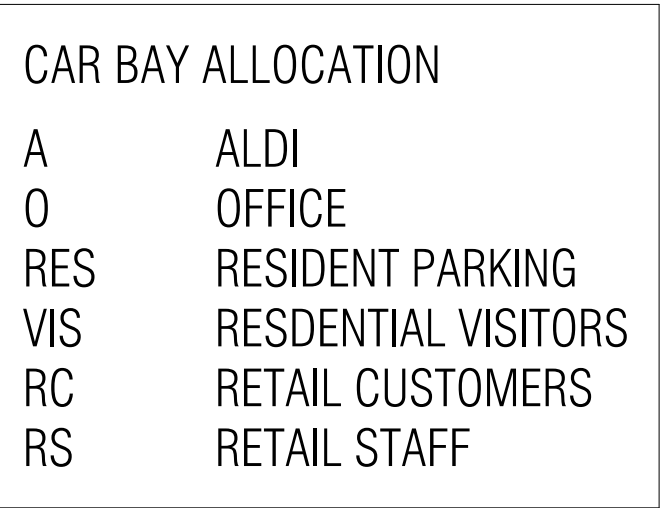


PLANNING AND ENVIRONMENT ACT 1987
WHITEHORSE PLANNING SCHEME

31/07/2019

ADVERTISED MATERIAL

CITY OF WHITEHORSE

This copied document is made available for the sole purpose of enabling its consideration and review as part of a planning permit under the Planning and Environment Act 1987. The document must not be used for any purpose which may breach copyright."

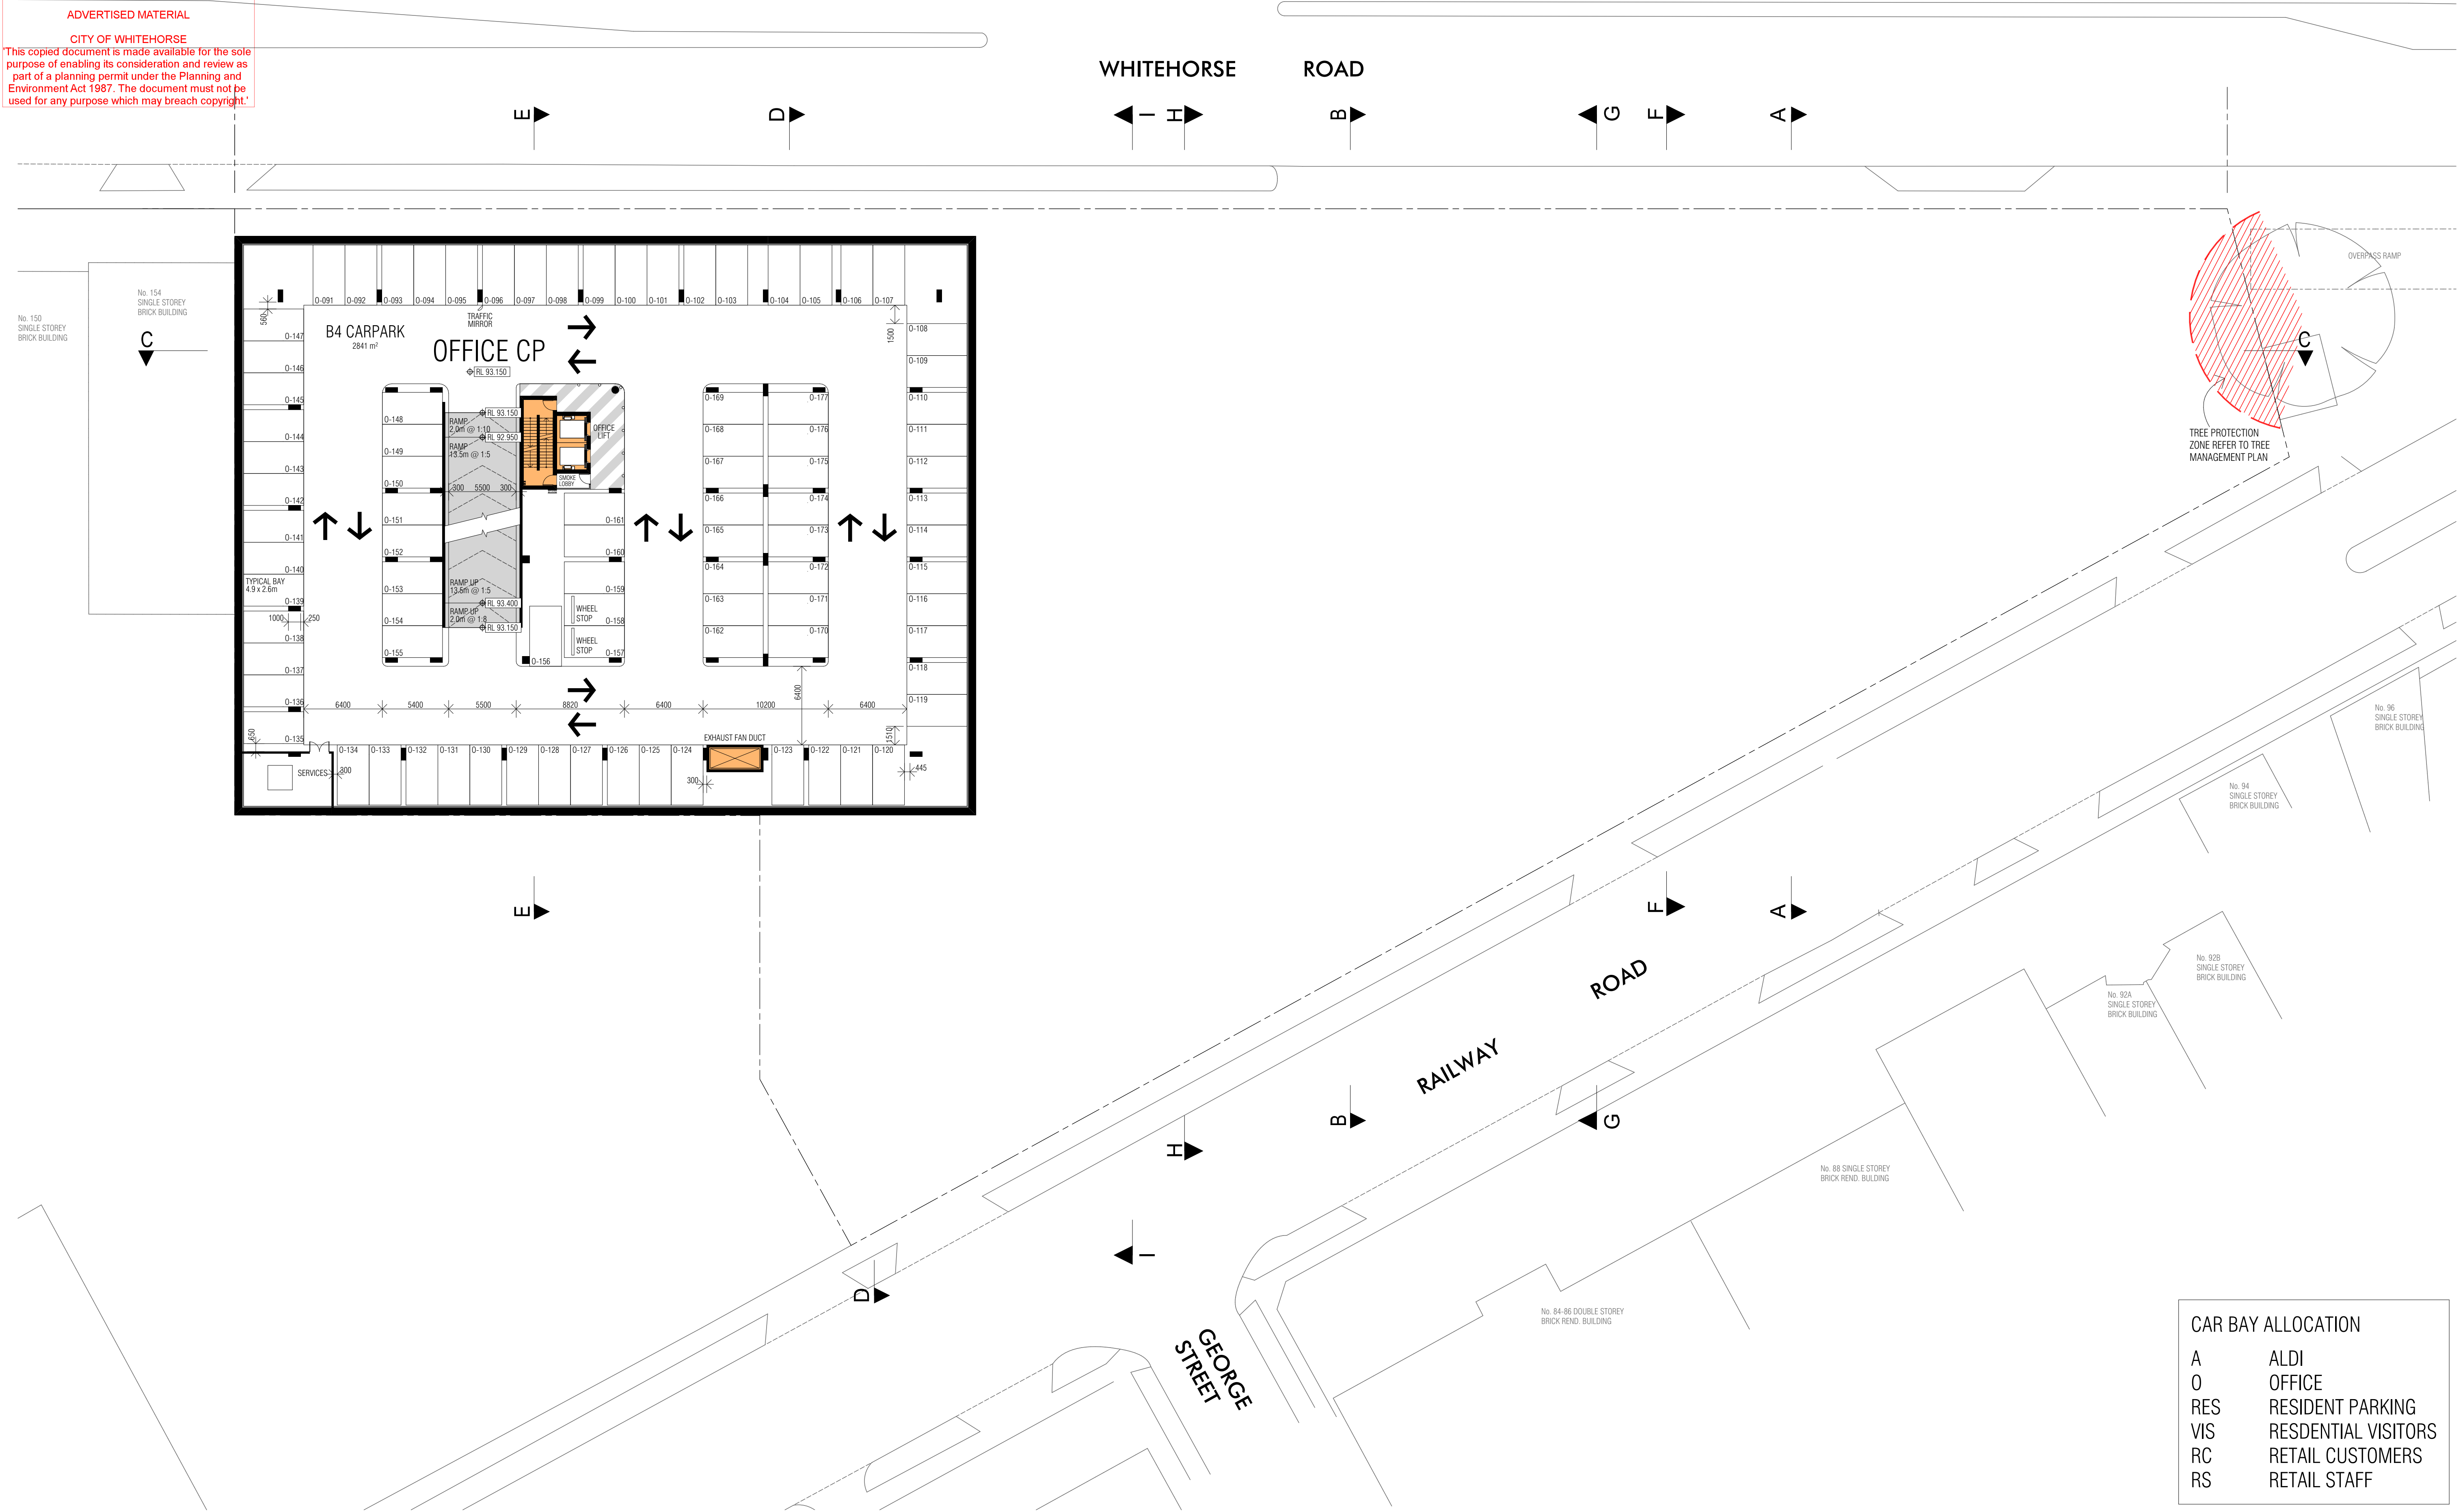


Do not scale from these drawings. Verify all dimensions on site before commencing construction or shop drawings. This drawing is copyright No part may be reproduced or otherwise dealt with, without the permission of Ascui & Co. Pty Ltd

REV No.	AMENDMENTS / ISSUE	DRAWN
B	RFI AMENDMENT	MS/TJ

Suite 3, Level 1
192 B Buwood Road
Hawthorn, Victoria 3122
Australia

T (+61 3) 9529 3999
info@ascuiandco.com.au
ascuiandco.com.au
ACN 083 228 782

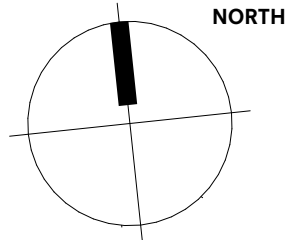

DRAWING
BASEMENT 4

PROJECT
MULTI USE DEVELOPMENT
160 WHITEHORSE ROAD
BLACKBURN

Ascui & Co.
Architects

SCALE 1:250 @ A1	DATE 24/05/2019
DRAWN MS & TJ	JOB No. 1563
TOWN PLANNING	DRAWING No. TP-10
	REV No. B

TITLE BOUNDARY 162.28m 94°43'



A	ALDI
O	OFFICE
RES	RESIDENT PARKING
VIS	RESDENTIAL VISITORS
RC	RETAIL CUSTOMERS
RS	RETAIL STAFF

TP-11 B




CAR BAY ALLOCATION	
A	ALDI
O	OFFICE
RES	RESIDENT PARKING
VIS	RESIDENTIAL VISITORS
RC	RETAIL CUSTOMERS
RS	RETAIL STAFF

Do not scale from these drawings. Verify all dimensions on site before commencing construction or shop drawings. This drawing is copyright. No part may be reproduced or otherwise dealt with, without the permission of Ascui & Co. Pty Ltd

REV No.	AMENDMENTS / ISSUE	DRAWN
B	RFI AMENDMENT	MS/TJ

Suite 3, Level 1
192 B Buwood Road
Hawthorn, Victoria 3122
Australia

T (+61 3) 9529 3999
info@ascuiandco.com.au
ascuiandco.com.au
ACN 083 228 782

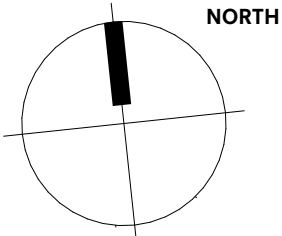

DRAWING
BASEMENT 2

PROJECT
MULTI USE DEVELOPMENT
160 WHITEHORSE ROAD
BLACKBURN

Ascui & Co.
Architects

SCALE 1:250 @ A1	DATE 24/05/2019
DRAWN MS & TJ	JOB No. 1563
TOWN PLANNING	DRAWING No. TP-12
	REV No. B





PLANNING AND ENVIRONMENT ACT 1987
WHITEHORSE PLANNING SCHEME

31/07/2019

ADVERTISED MATERIAL

CITY OF WHITEHORSE

This copied document is made available for the sole purpose of enabling its consideration and review as part of a planning permit under the Planning and Environment Act 1987. The document must not be used for any purpose which may breach copyright.




Do not scale from these drawings. Verify all dimensions on site before commencing construction or shop drawings. This drawing is copyright. No part may be reproduced or otherwise dealt with, without the permission of Ascui & Co. Pty Ltd

REV No.	AMENDMENTS / ISSUE	DRAWN
B	RFI AMENDMENT	MS/TJ

Suite 3, Level 1
192 B Buwood Road
Hawthorn, Victoria 3122
Australia

T (+61 3) 9529 3999
info@ascuiandco.com.au
ascuiandco.com.au
ACN 083 228 782

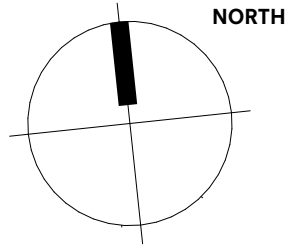

DRAWING
LEVEL 1

PROJECT
MULTI USE DEVELOPMENT
160 WHITEHORSE ROAD
BLACKBURN

Ascui & Co.
Architects

SCALE 1:250 @ A1	DATE 24/05/2019
DRAWN MS & TJ	JOB No. 1563
TOWN PLANNING	DRAWING No. TP-15
	REV No. B

PLANNING AND ENVIRONMENT ACT 1987
WHITEHORSE PLANNING SCHEME
31/07/2019
ADVERTISED MATERIAL
CITY OF WHITEHORSE
This copied document is made available for the sole purpose of enabling its consideration and review as part of a planning permit under the Planning and Environment Act 1987. The document must not be used for any purpose which may breach copyright.




Do not scale from these drawings.
Verify all dimensions on site before
commencing construction or shop
drawings. This drawing is copyright
No part may be reproduced or
otherwise dealt with, without the
permission of Ascui & Co. Pty Ltd

REV No.	AMENDMENTS / ISSUE	DRAWN
B	RFI AMENDMENT	MS/TJ

Suite 3, Level 1
192 B Buwood Road
Hawthorn, Victoria 3122
Australia

T (+61 3) 9529 3999
info@ascuiandco.com.au
ascuiandco.com.au
ACN 083 228 782

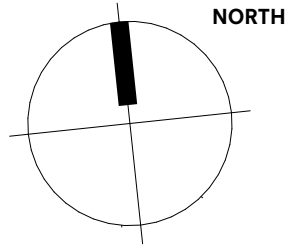

DRAWING
LEVEL 2

PROJECT
MULTI USE DEVELOPMENT
160 WHITEHORSE ROAD
BLACKBURN

Ascui & Co.
Architects

SCALE 1:250 @ A1	DATE 24/05/2019
DRAWN MS & TJ	JOB No. 1563
TOWN PLANNING	DRAWING No. TP-16
	REV No. B

PLANNING AND ENVIRONMENT ACT 1987
WHITEHORSE PLANNING SCHEME
31/07/2019
ADVERTISED MATERIAL
CITY OF WHITEHORSE
This copied document is made available for the sole purpose of enabling its consideration and review as part of a planning permit under the Planning and Environment Act 1987. The document must not be used for any purpose which may breach copyright.




PRINT DATE 13/12/2018

Do not scale from these drawings. Verify all dimensions on site before commencing construction or shop drawings. This drawing is copyright No part may be reproduced or otherwise dealt with, without the permission of Ascui & Co. Pty Ltd

REV No.	AMENDMENTS / ISSUE	DRAWN
B	RRI AMENDMENT	MS/TJ

Suite 3, Level 1
192 B Buwood Road
Hawthorn, Victoria 3122
Australia

T (+61 3) 9529 3999
info@ascuiandco.com.au
ascuiandco.com.au
ACN 083 228 782

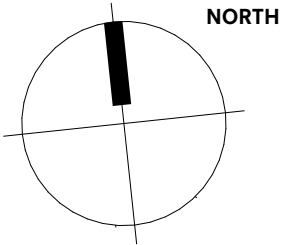

DRAWING
LEVEL 3

PROJECT
MULTI USE DEVELOPMENT
160 WHITEHORSE ROAD
BLACKBURN

Ascui & Co.
Architects

SCALE 1:250 @ A1	DATE 24/05/2019
DRAWN MS & TJ	JOB No. 1563
TOWN PLANNING	DRAWING No. TP-17
	REV No. B

PLANNING AND ENVIRONMENT ACT 1987
WHITEHORSE PLANNING SCHEME

31/07/2019

ADVERTISED MATERIAL

CITY OF WHITEHORSE

"This copied document is made available for the sole purpose of enabling its consideration and review as part of a planning permit under the Planning and Environment Act 1987. The document must not be used for any purpose which may breach copyright."




Do not scale from these drawings. Verify all dimensions on site before commencing construction or shop drawings. This drawing is copyright. No part may be reproduced or otherwise dealt with, without the permission of Ascui & Co. Pty Ltd

REV No.	AMENDMENTS / ISSUE	DRAWN
B	RFI AMENDMENT	MS/TJ

Suite 3, Level 1
192 B Buwood Road
Hawthorn, Victoria 3122
Australia

T (+61 3) 9529 3999
info@ascuiandco.com.au
ascuiandco.com.au
ACN 083 228 782

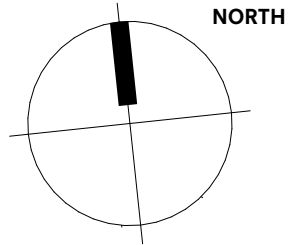

DRAWING
LEVEL 4

PROJECT
MULTI USE DEVELOPMENT
160 WHITEHORSE ROAD
BLACKBURN

Ascui & Co.
Architects

SCALE 1:250 @ A1	DATE 24/05/2019
DRAWN MS & TJ	JOB No. 1563
TOWN PLANNING	DRAWING No. TP-18
	REV No. B

PLANNING AND ENVIRONMENT ACT 1987
WHITEHORSE PLANNING SCHEME

31/07/2019

ADVERTISED MATERIAL

CITY OF WHITEHORSE

This copied document is made available for the sole purpose of enabling its consideration and review as part of a planning permit under the Planning and Environment Act 1987. The document must not be used for any purpose which may breach copyright.




Do not scale from these drawings. Verify all dimensions on site before commencing construction or shop drawings. This drawing is copyright. No part may be reproduced or otherwise dealt with, without the permission of Ascui & Co. Pty Ltd

REV No.	AMENDMENTS / ISSUE	DRAWN
B	RRI AMENDMENT	MS/TJ

Suite 3, Level 1
192 B Buwood Road
Hawthorn, Victoria 3122
Australia

T (+61 3) 9529 3999
info@ascuiandco.com.au
ascuiandco.com.au
ACN 083 228 782

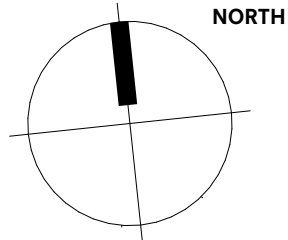

DRAWING
LEVEL 5

PROJECT
MULTI USE DEVELOPMENT
160 WHITEHORSE ROAD
BLACKBURN

Ascui & Co.
Architects

SCALE 1:250 @ A1	DATE 24/05/2019
DRAWN MS & TJ	JOB No. 1563
TOWN PLANNING	DRAWING No. REV No. TP-19 B

PLANNING AND ENVIRONMENT ACT 1987
WHITEHORSE PLANNING SCHEME

31/07/2019

ADVERTISED MATERIAL

CITY OF WHITEHORSE

This copied document is made available for the sole purpose of enabling its consideration and review as part of a planning permit under the Planning and Environment Act 1987. The document must not be used for any purpose which may breach copyright.




Do not scale from these drawings. Verify all dimensions on site before commencing construction or shop drawings. This drawing is copyright. No part may be reproduced or otherwise dealt with, without the permission of Ascui & Co. Pty Ltd

REV No.	AMENDMENTS / ISSUE	DRAWN
B	RRI AMENDMENT	MS/TJ

Suite 3, Level 1
192 B Buwood Road
Hawthorn, Victoria 3122
Australia

T (+61 3) 9529 3999
info@ascuiandco.com.au
ascuiandco.com.au
ACN 083 228 782

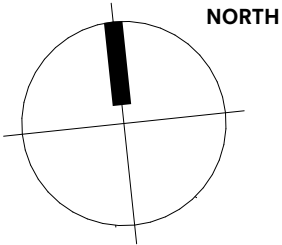

DRAWING
LEVEL 6

PROJECT
MULTI USE DEVELOPMENT
160 WHITEHORSE ROAD
BLACKBURN

Ascui & Co.
Architects

SCALE 1:250 @ A1	DATE 24/05/2019
DRAWN MS & TJ	JOB No. 1563
TOWN PLANNING	DRAWING No. TP-20
	REV No. B


PLANNING AND ENVIRONMENT ACT 1987
WHITEHORSE PLANNING SCHEME

31/07/2019

ADVERTISED MATERIAL

CITY OF WHITEHORSE

This copied document is made available for the sole purpose of enabling its consideration and review as part of a planning permit under the Planning and Environment Act 1987. The document must not be used for any purpose which may breach copyright.

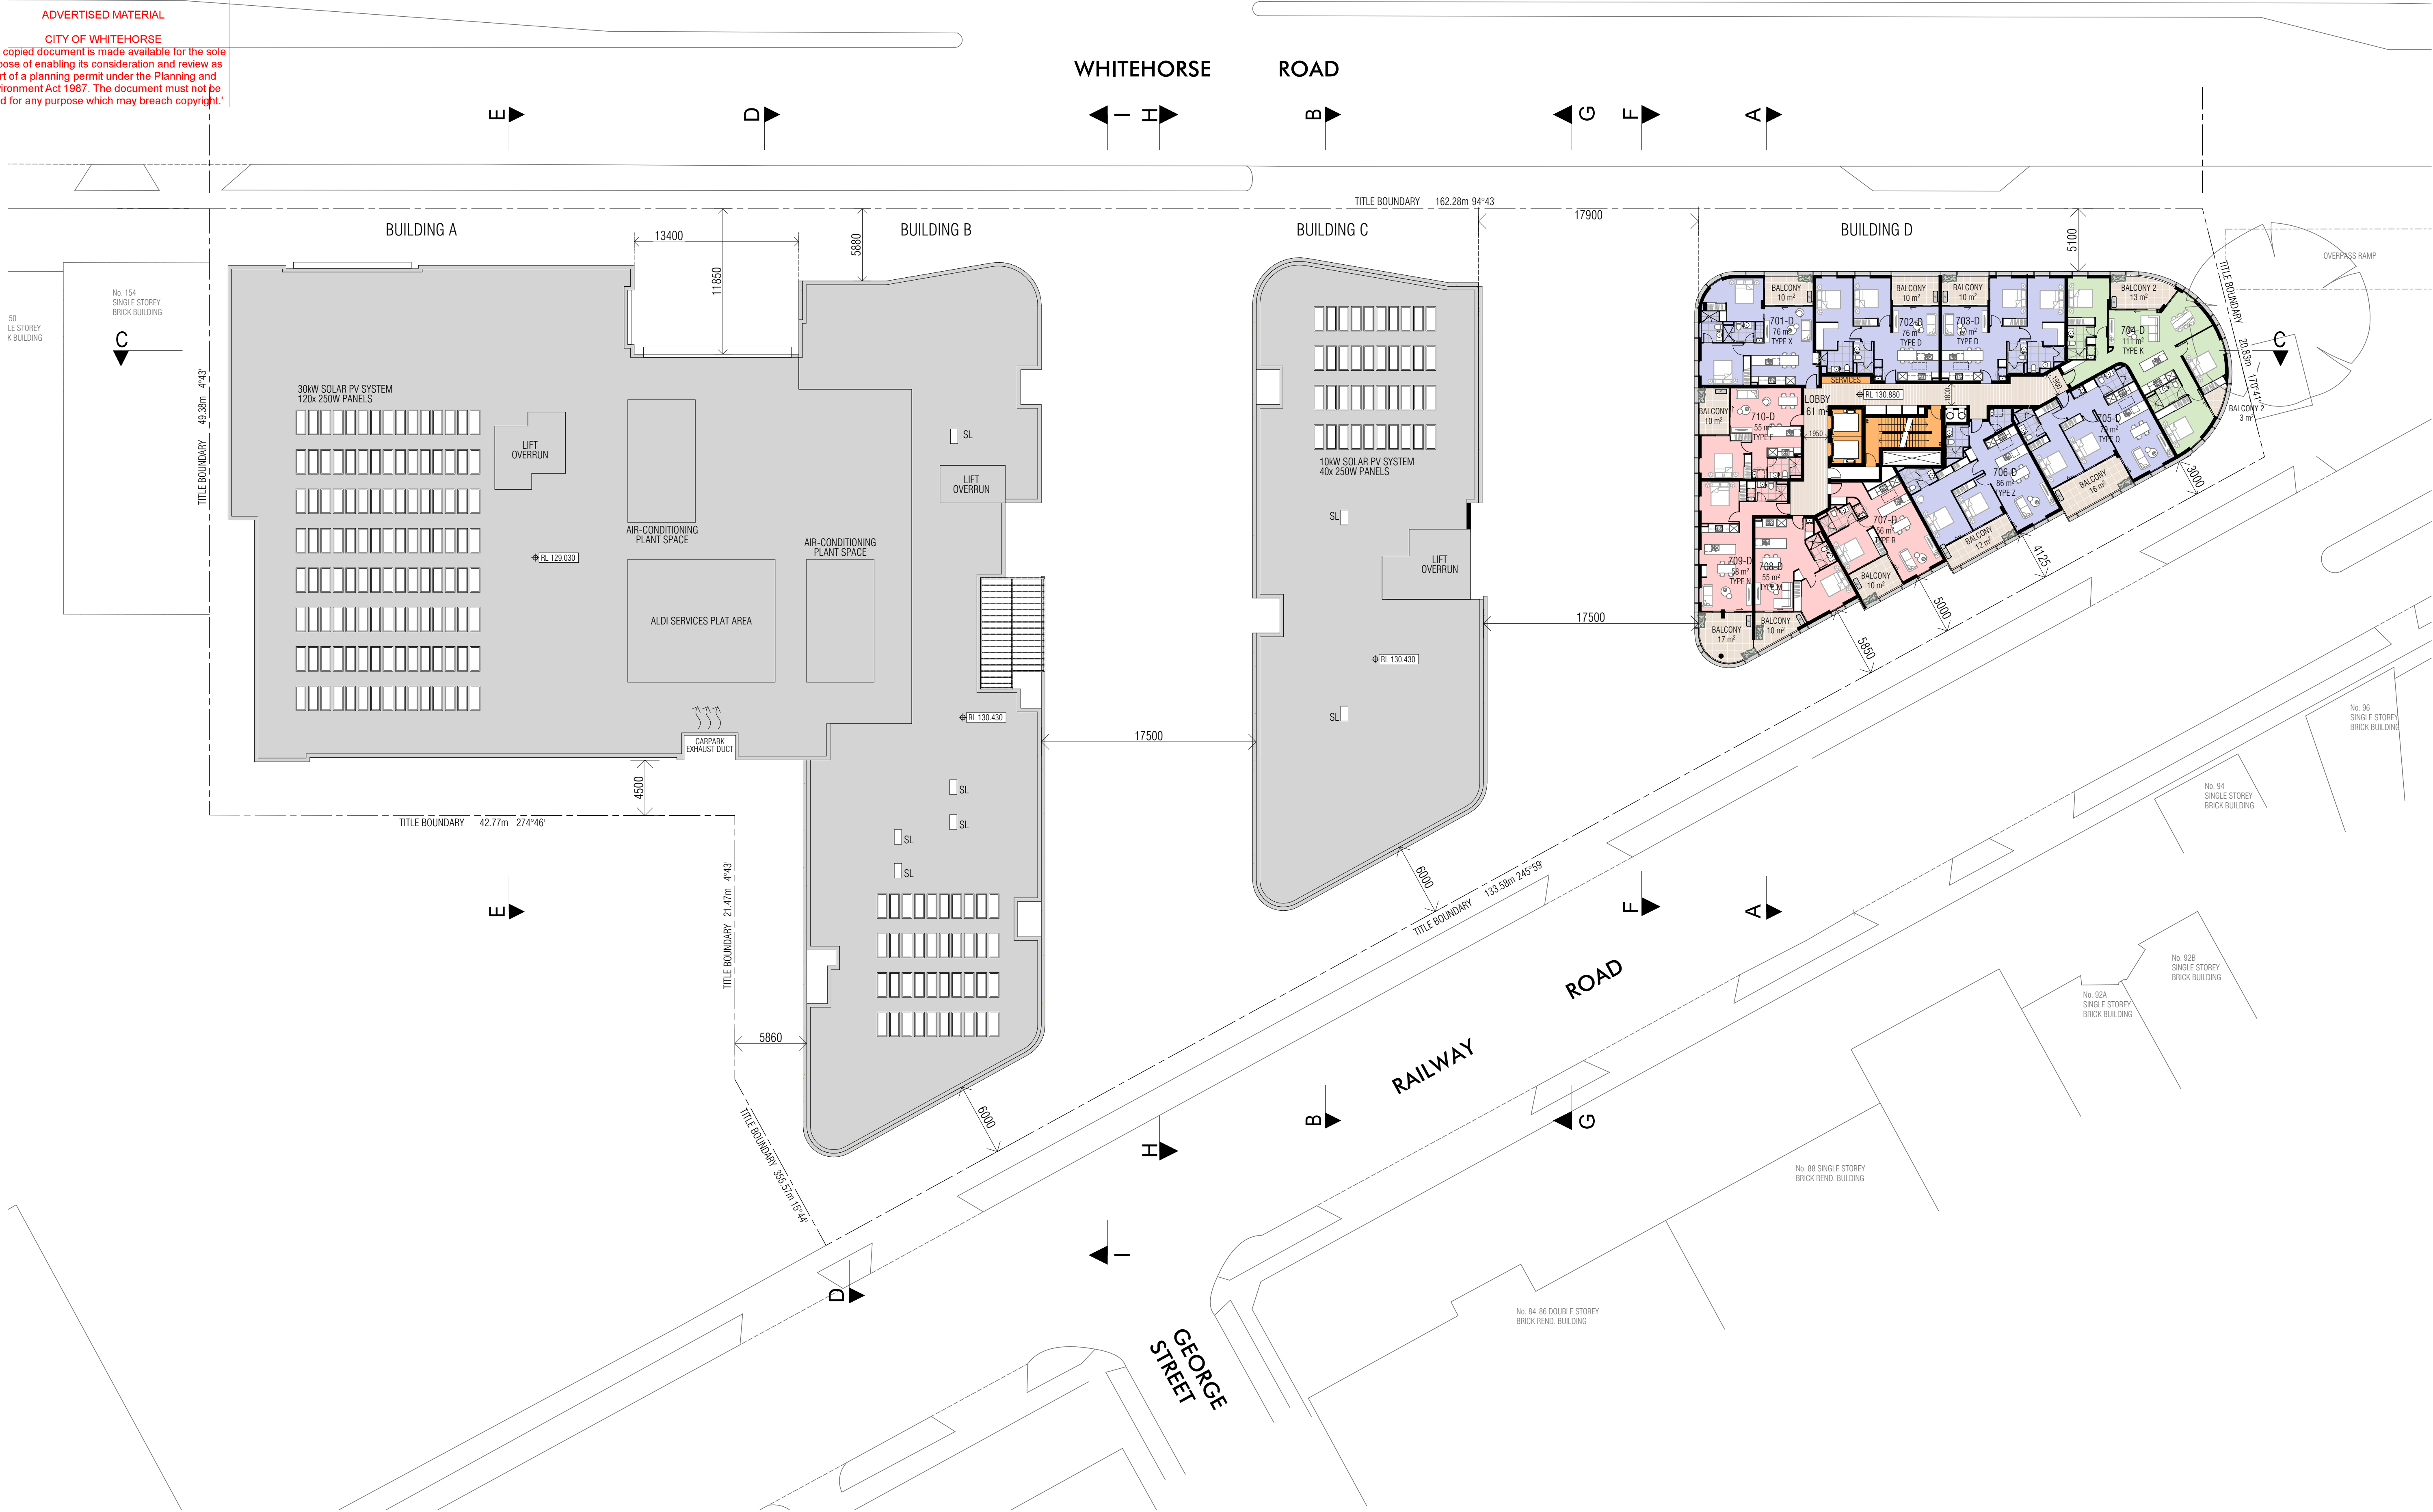


Do not scale from these drawings. Verify all dimensions on site before commencing construction or shop drawings. This drawing is copyright. No part may be reproduced or otherwise dealt with, without the permission of Ascui & Co. Pty Ltd

REV No.	AMENDMENTS / ISSUE	DRAWN
B	RFI AMENDMENT	MS/TJ

Suite 3, Level 1
192 B Buwood Road
Hawthorn, Victoria 3122
Australia

T (+61 3) 9529 3999
info@ascuiandco.com.au
ascuiandco.com.au
ACN 083 228 782

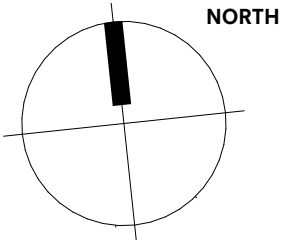

DRAWING
LEVEL 7

PROJECT
MULTI USE DEVELOPMENT
160 WHITEHORSE ROAD
BLACKBURN

Ascui & Co.
Architects

SCALE 1:250 @ A1	DATE 24/05/2019
DRAWN MS & TJ	JOB No. 1563
TOWN PLANNING	DRAWING No. REV No. TP-21 B


PLANNING AND ENVIRONMENT ACT 1987
WHITEHORSE PLANNING SCHEME

31/07/2019

ADVERTISED MATERIAL

CITY OF WHITEHORSE

This copied document is made available for the sole purpose of enabling its consideration and review as part of a planning permit under the Planning and Environment Act 1987. The document must not be used for any purpose which may breach copyright.

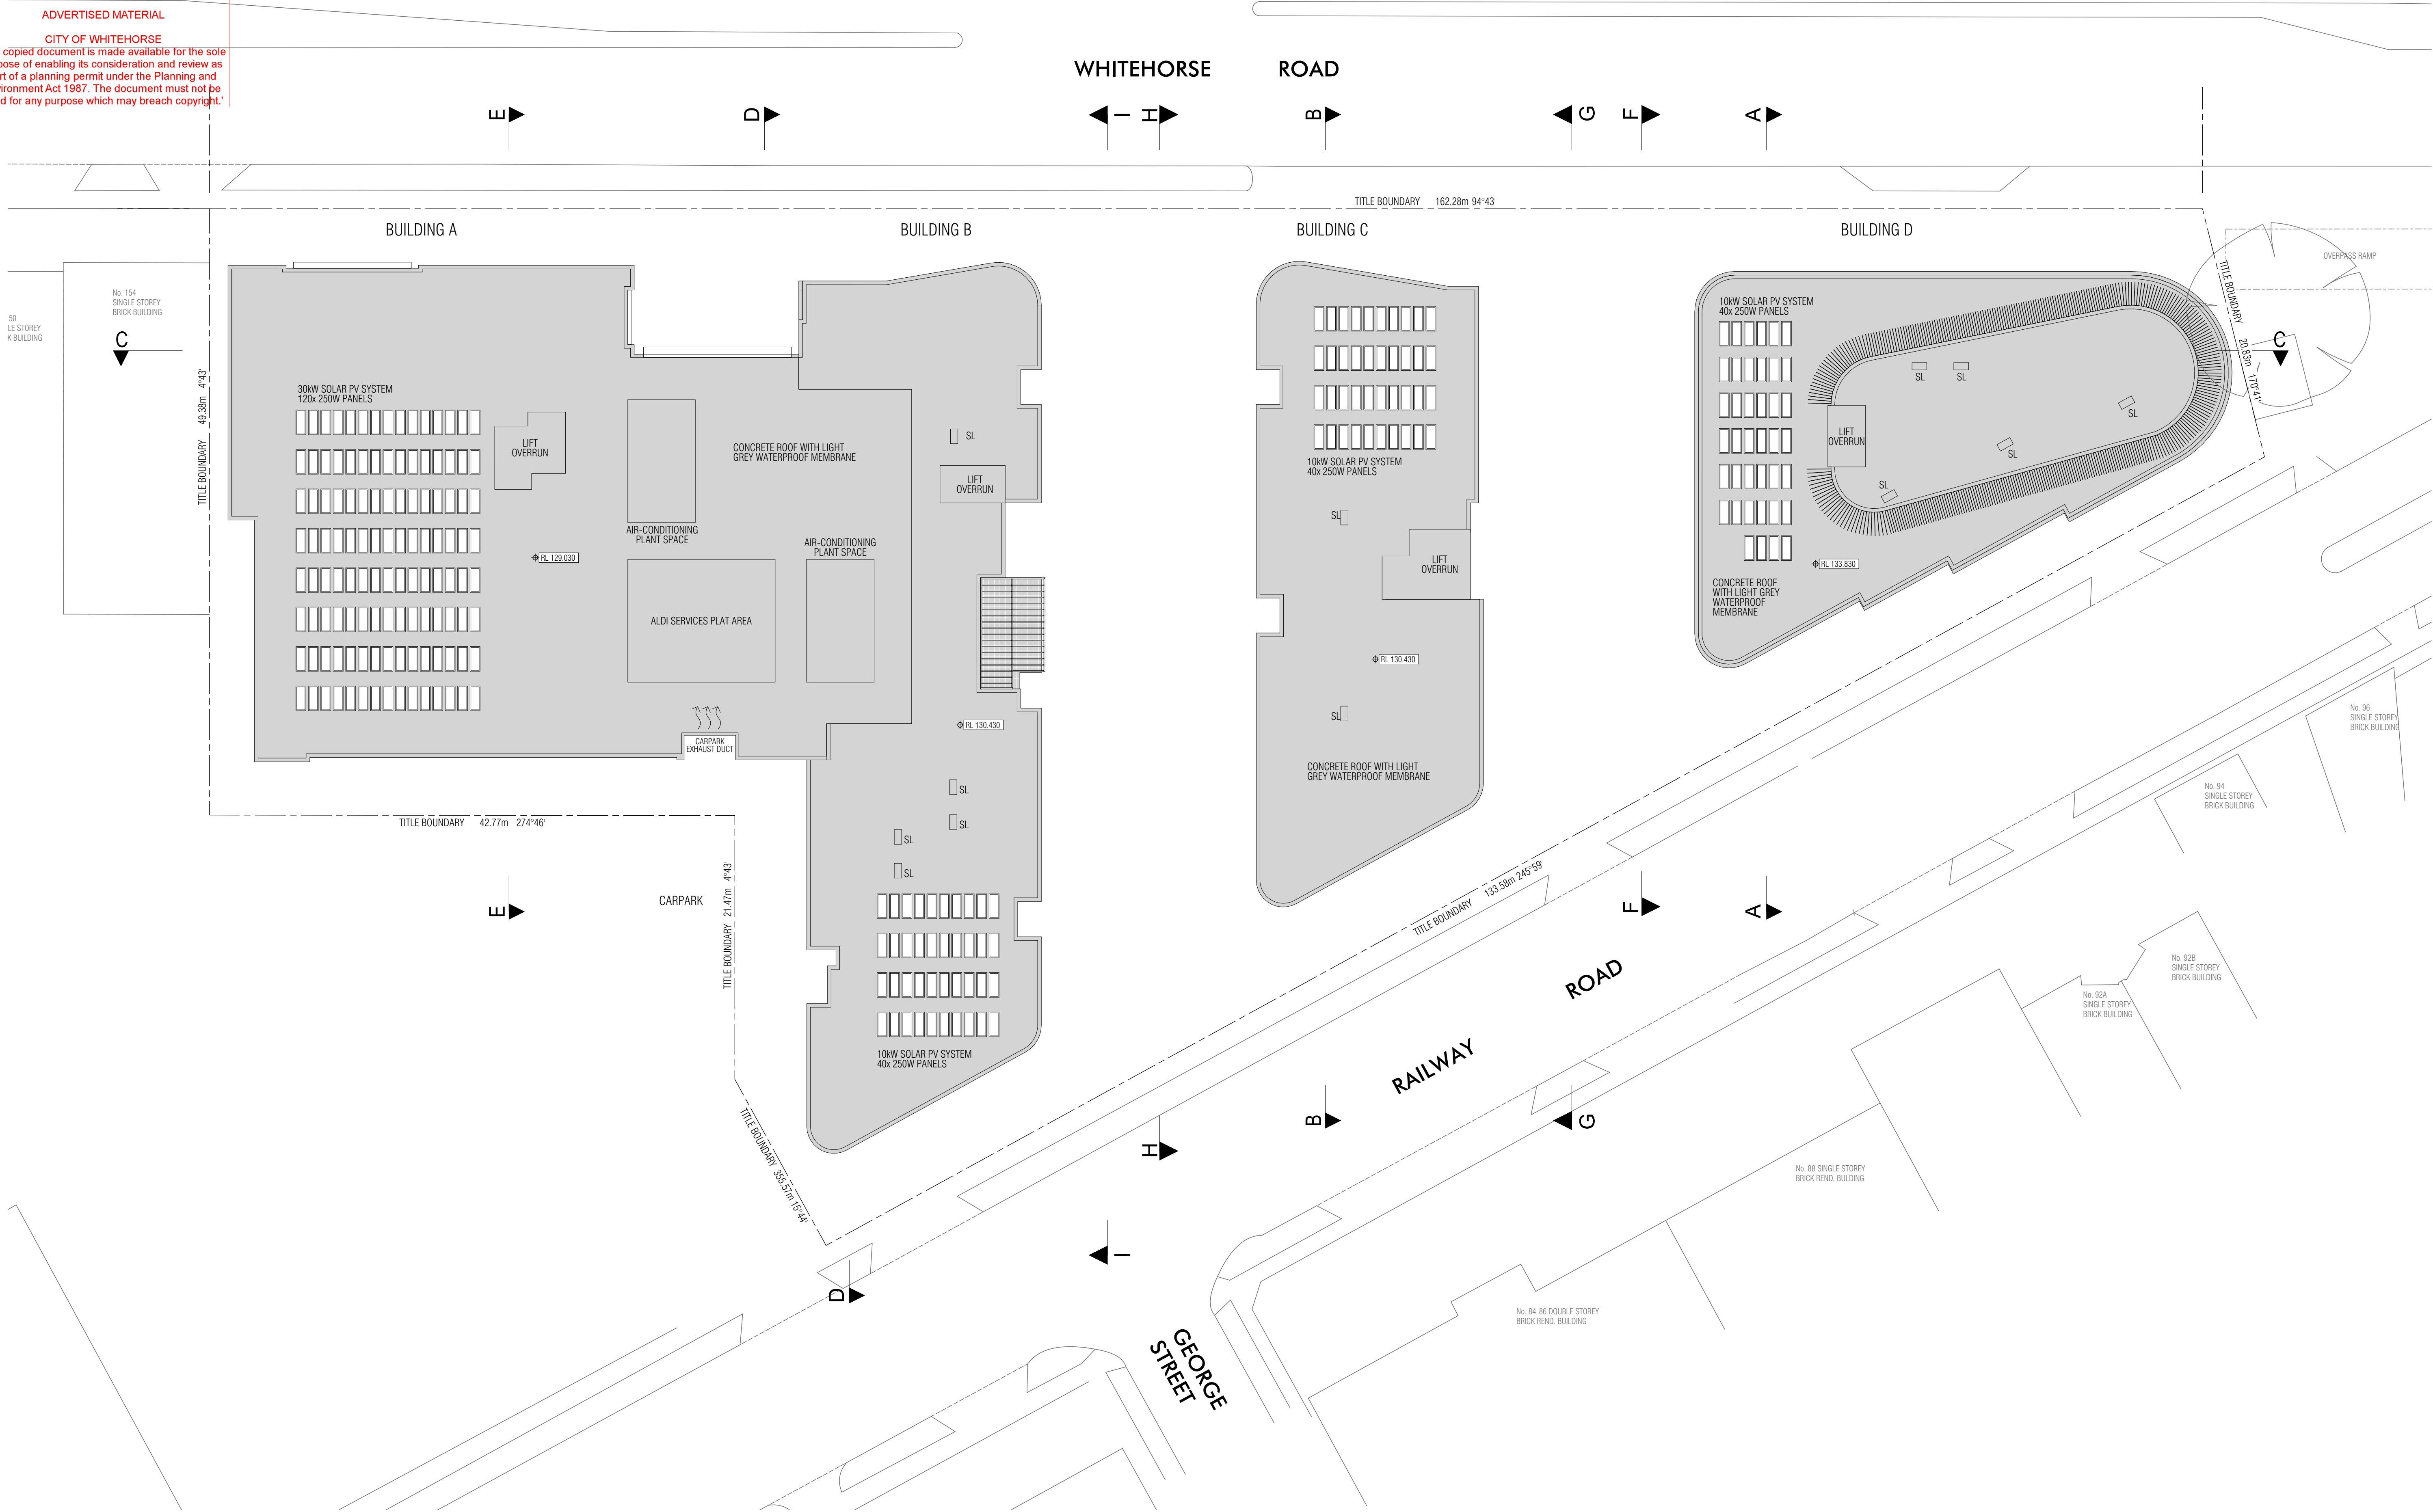


Do not scale from these drawings. Verify all dimensions on site before commencing construction or shop drawings. This drawing is copyright No part may be reproduced or otherwise dealt with, without the permission of Ascui & Co. Pty Ltd

REV No.	AMENDMENTS / ISSUE	DRAWN
B	RFI AMENDMENT	MS/TJ

Suite 3, Level 1
192 B Buwood Road
Hawthorn, Victoria 3122
Australia

T (+61 3) 9529 3999
info@ascuiandco.com.au
ascuiandco.com.au
ACN 083 228 782

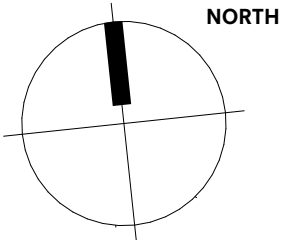

DRAWING
ROOF

PROJECT
MULTI USE DEVELOPMENT
160 WHITEHORSE ROAD
BLACKBURN

Ascui & Co.
Architects

SCALE 1:250 @ A1	DATE 24/05/2019
DRAWN MS & TJ	JOB No. 1563
TOWN PLANNING	DRAWING No. TP-22
	REV No. B